


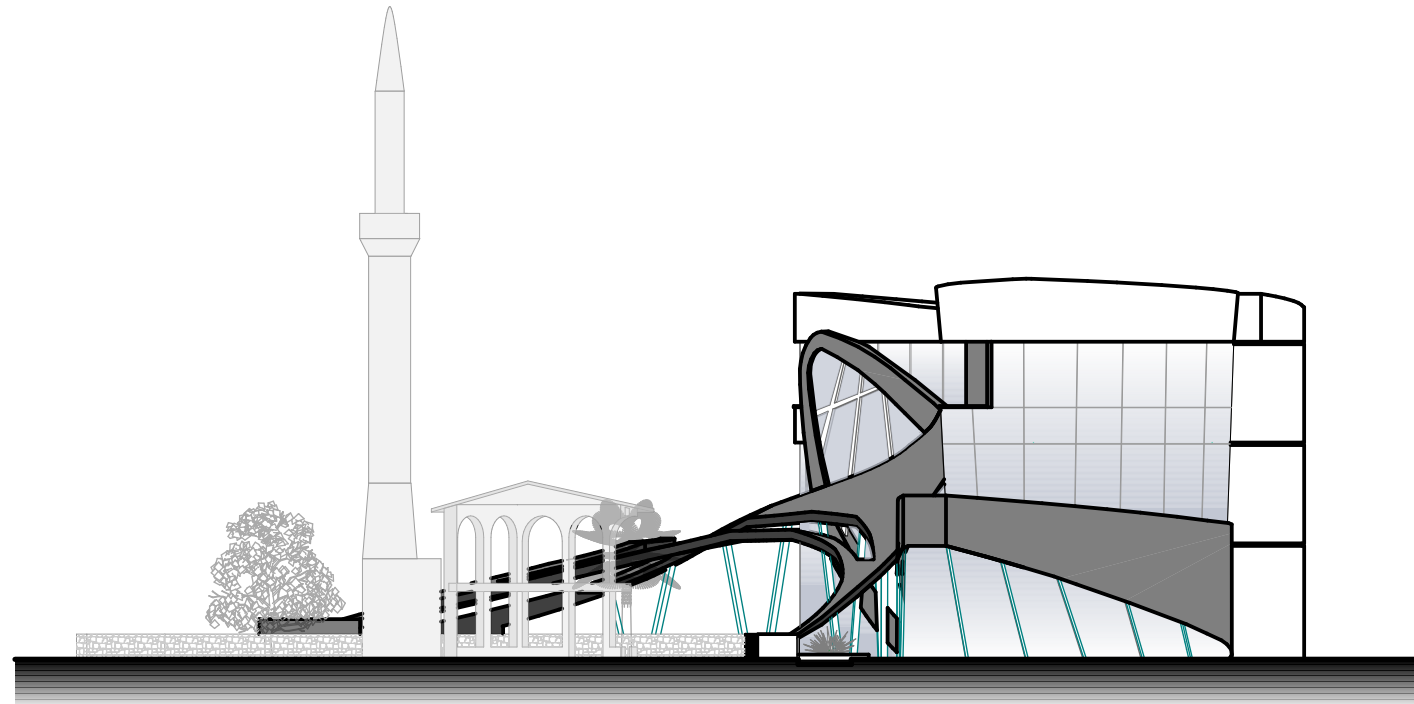

ISTOČNA FASADA R=1:300



ZAPADANA FASADA R=1:300

