


KONKURS ZA IZRADU ARHITEKTONSKO-URBANISTIČKOG RJEŠENJA UP-a „PRISTAN“

Šifra: FUTURA_2050

PRVA ZONA (C)



SJEVERNA FASADA R=1:300

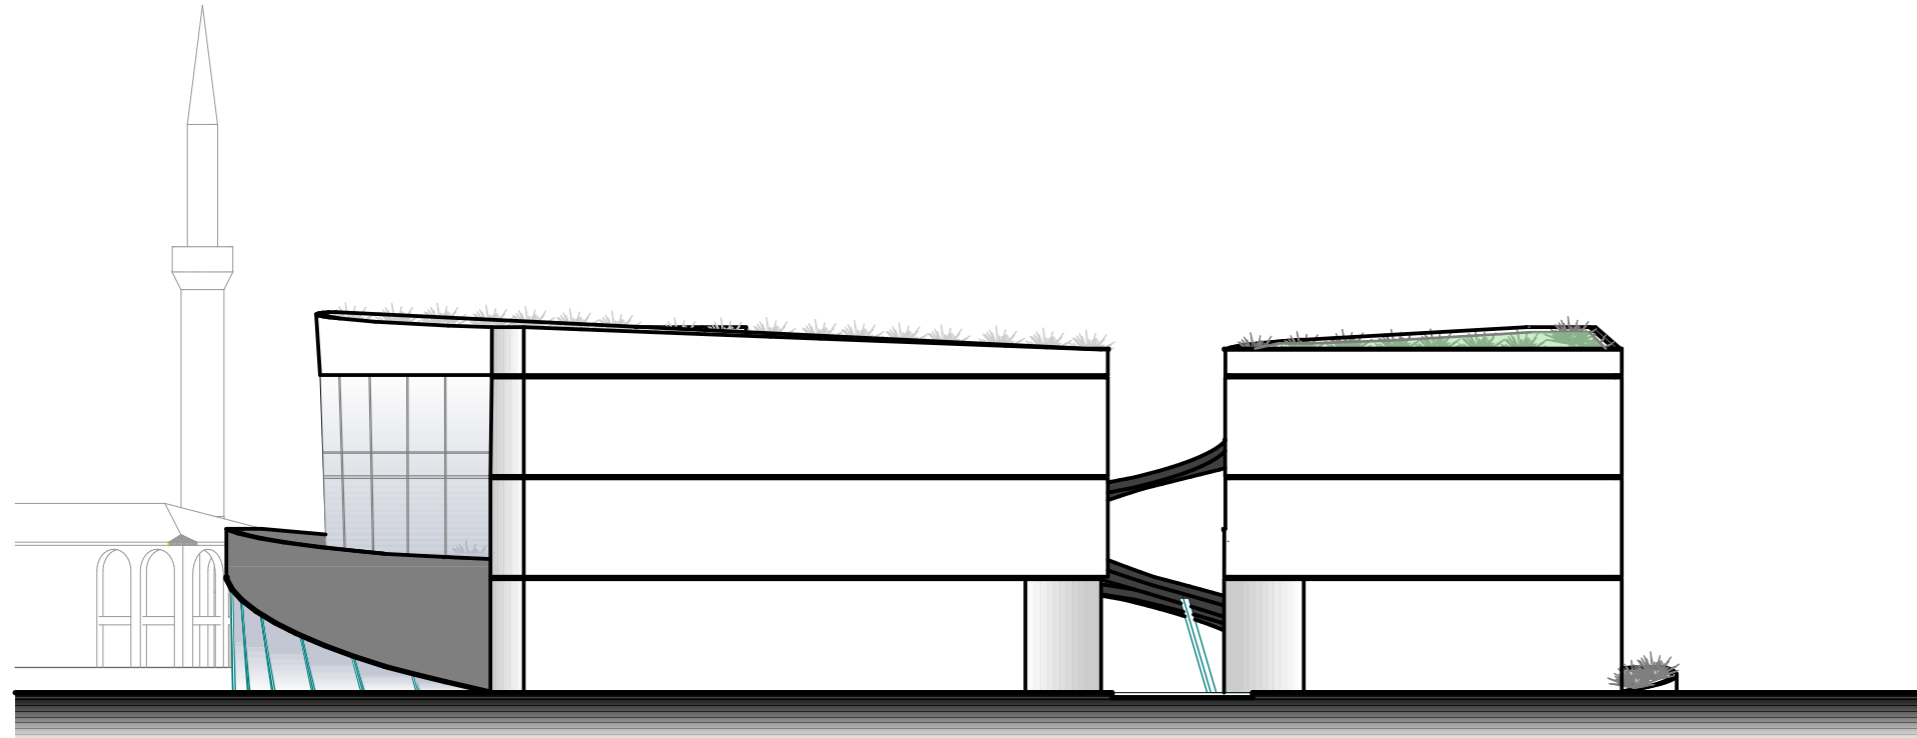

JUŽNA FASADA R=1:300

