


COD: 4112

OPSTI JAVNI ANONIMNI I
JEDNOSTAVNI KONKURS IZRADU
ARHITEKTONSKO -URBANISTICO
RESENJE, U UP-A " PRISTAN"
OPSTINA ULCINJ


R 1: 500

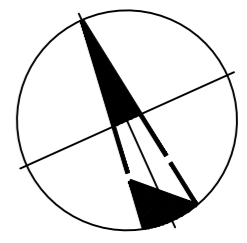

SITUACIJA



SEMATSKI IZGLED SETALISTA

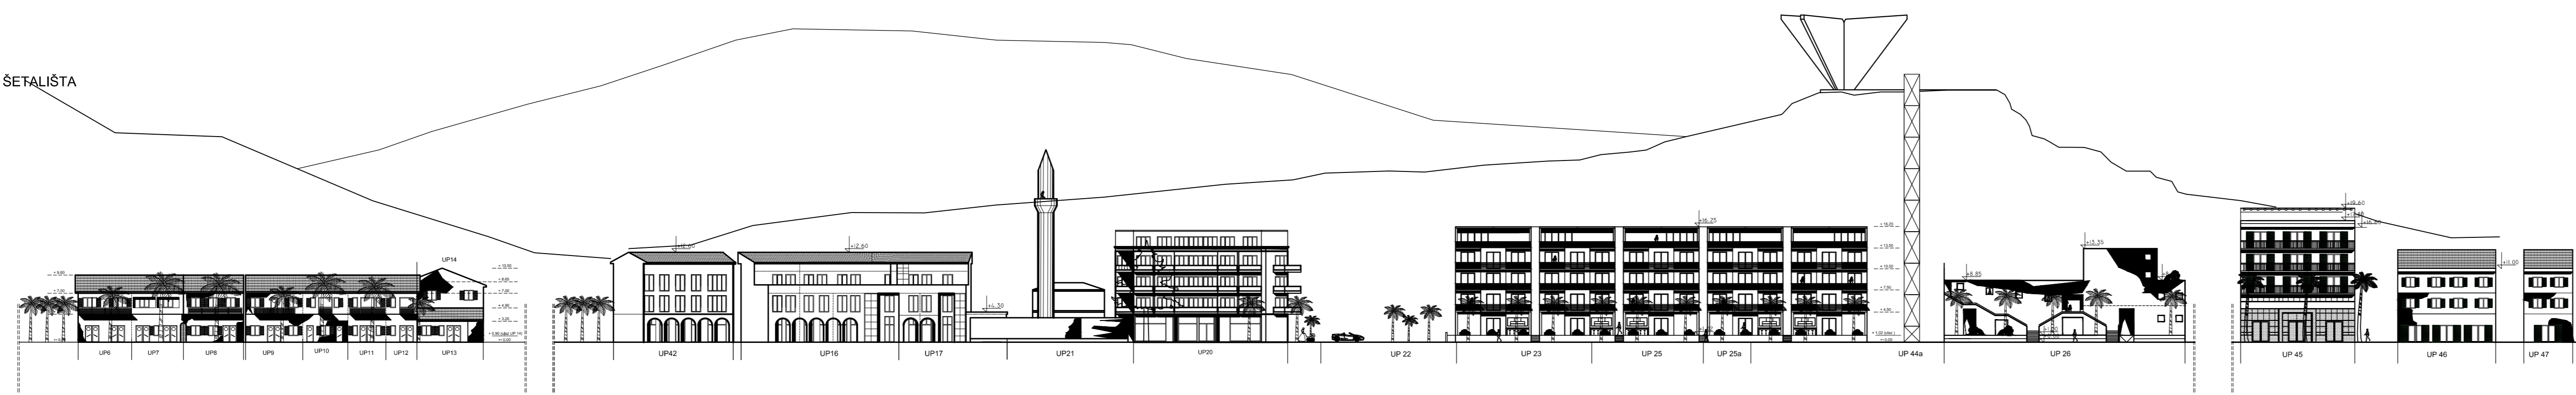

Investitor:	SKUPŠTINA OPŠTINE ULCINJ	Broj ugovora:	
Naziv objekta i mjesto gradnje:	Urbanistički Projekt "PRISTAN" – Ulicnj LOT 2	Teh. broj:	
Vrsta projekta:	UP	Datum:	April 2015.
Div projekta:	URBANISTIČKI PROJEKAT	Sifra objekta:	
Crtao:		Sifra vrste:	
		Sifra dijela:	
		Razmjera:	1 : 500
		LIST br.:	02