


Uzduzni Presjek-"1-1"




Poprecni Presjek-"2-2"

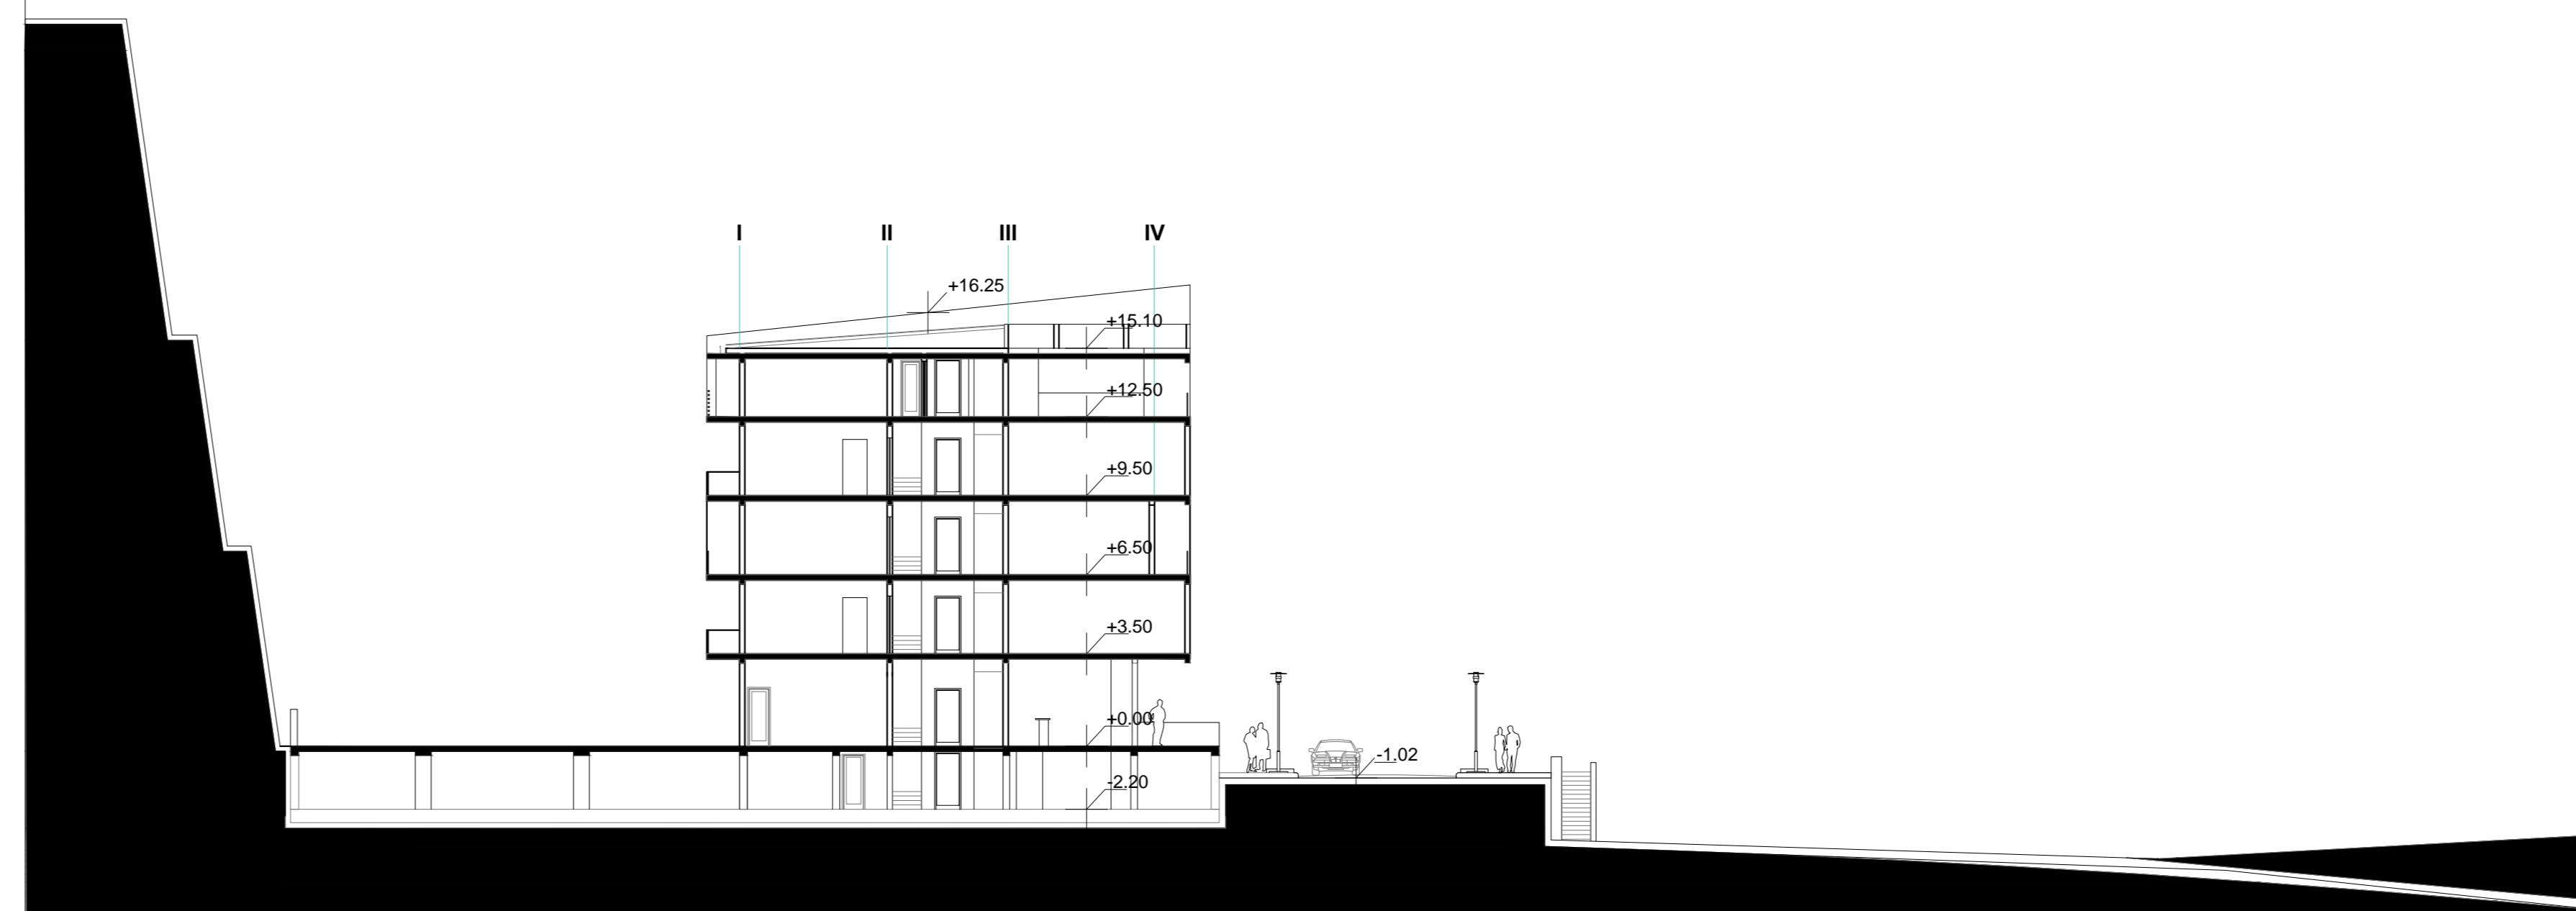

Juzna Fasada



Perspektiva

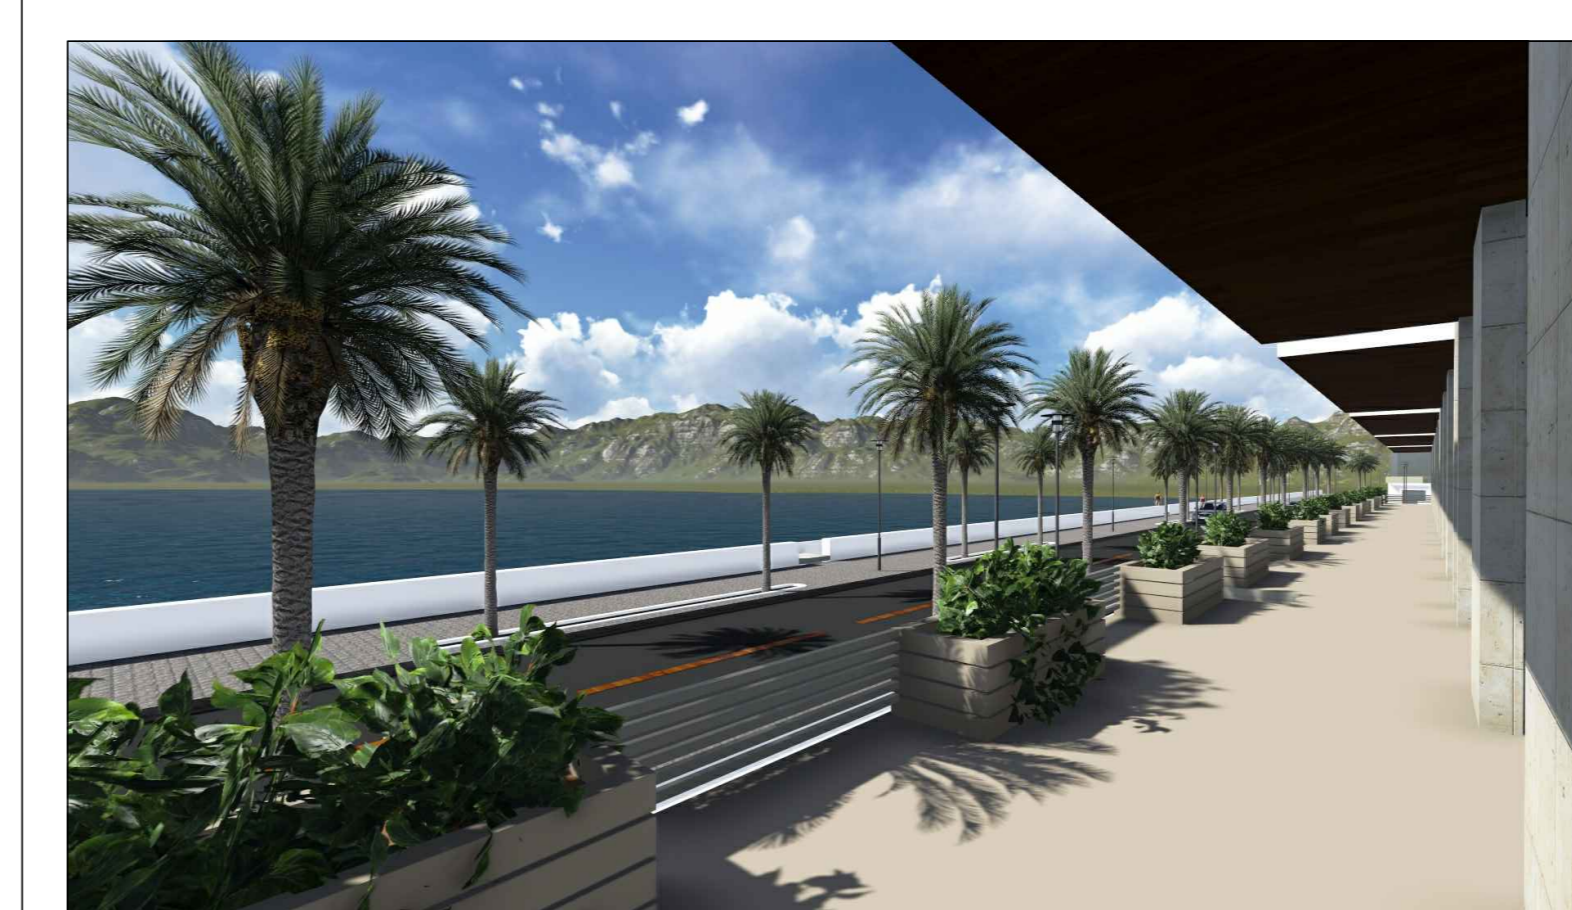


Perspektiva



Perspektiva





Perspektiva

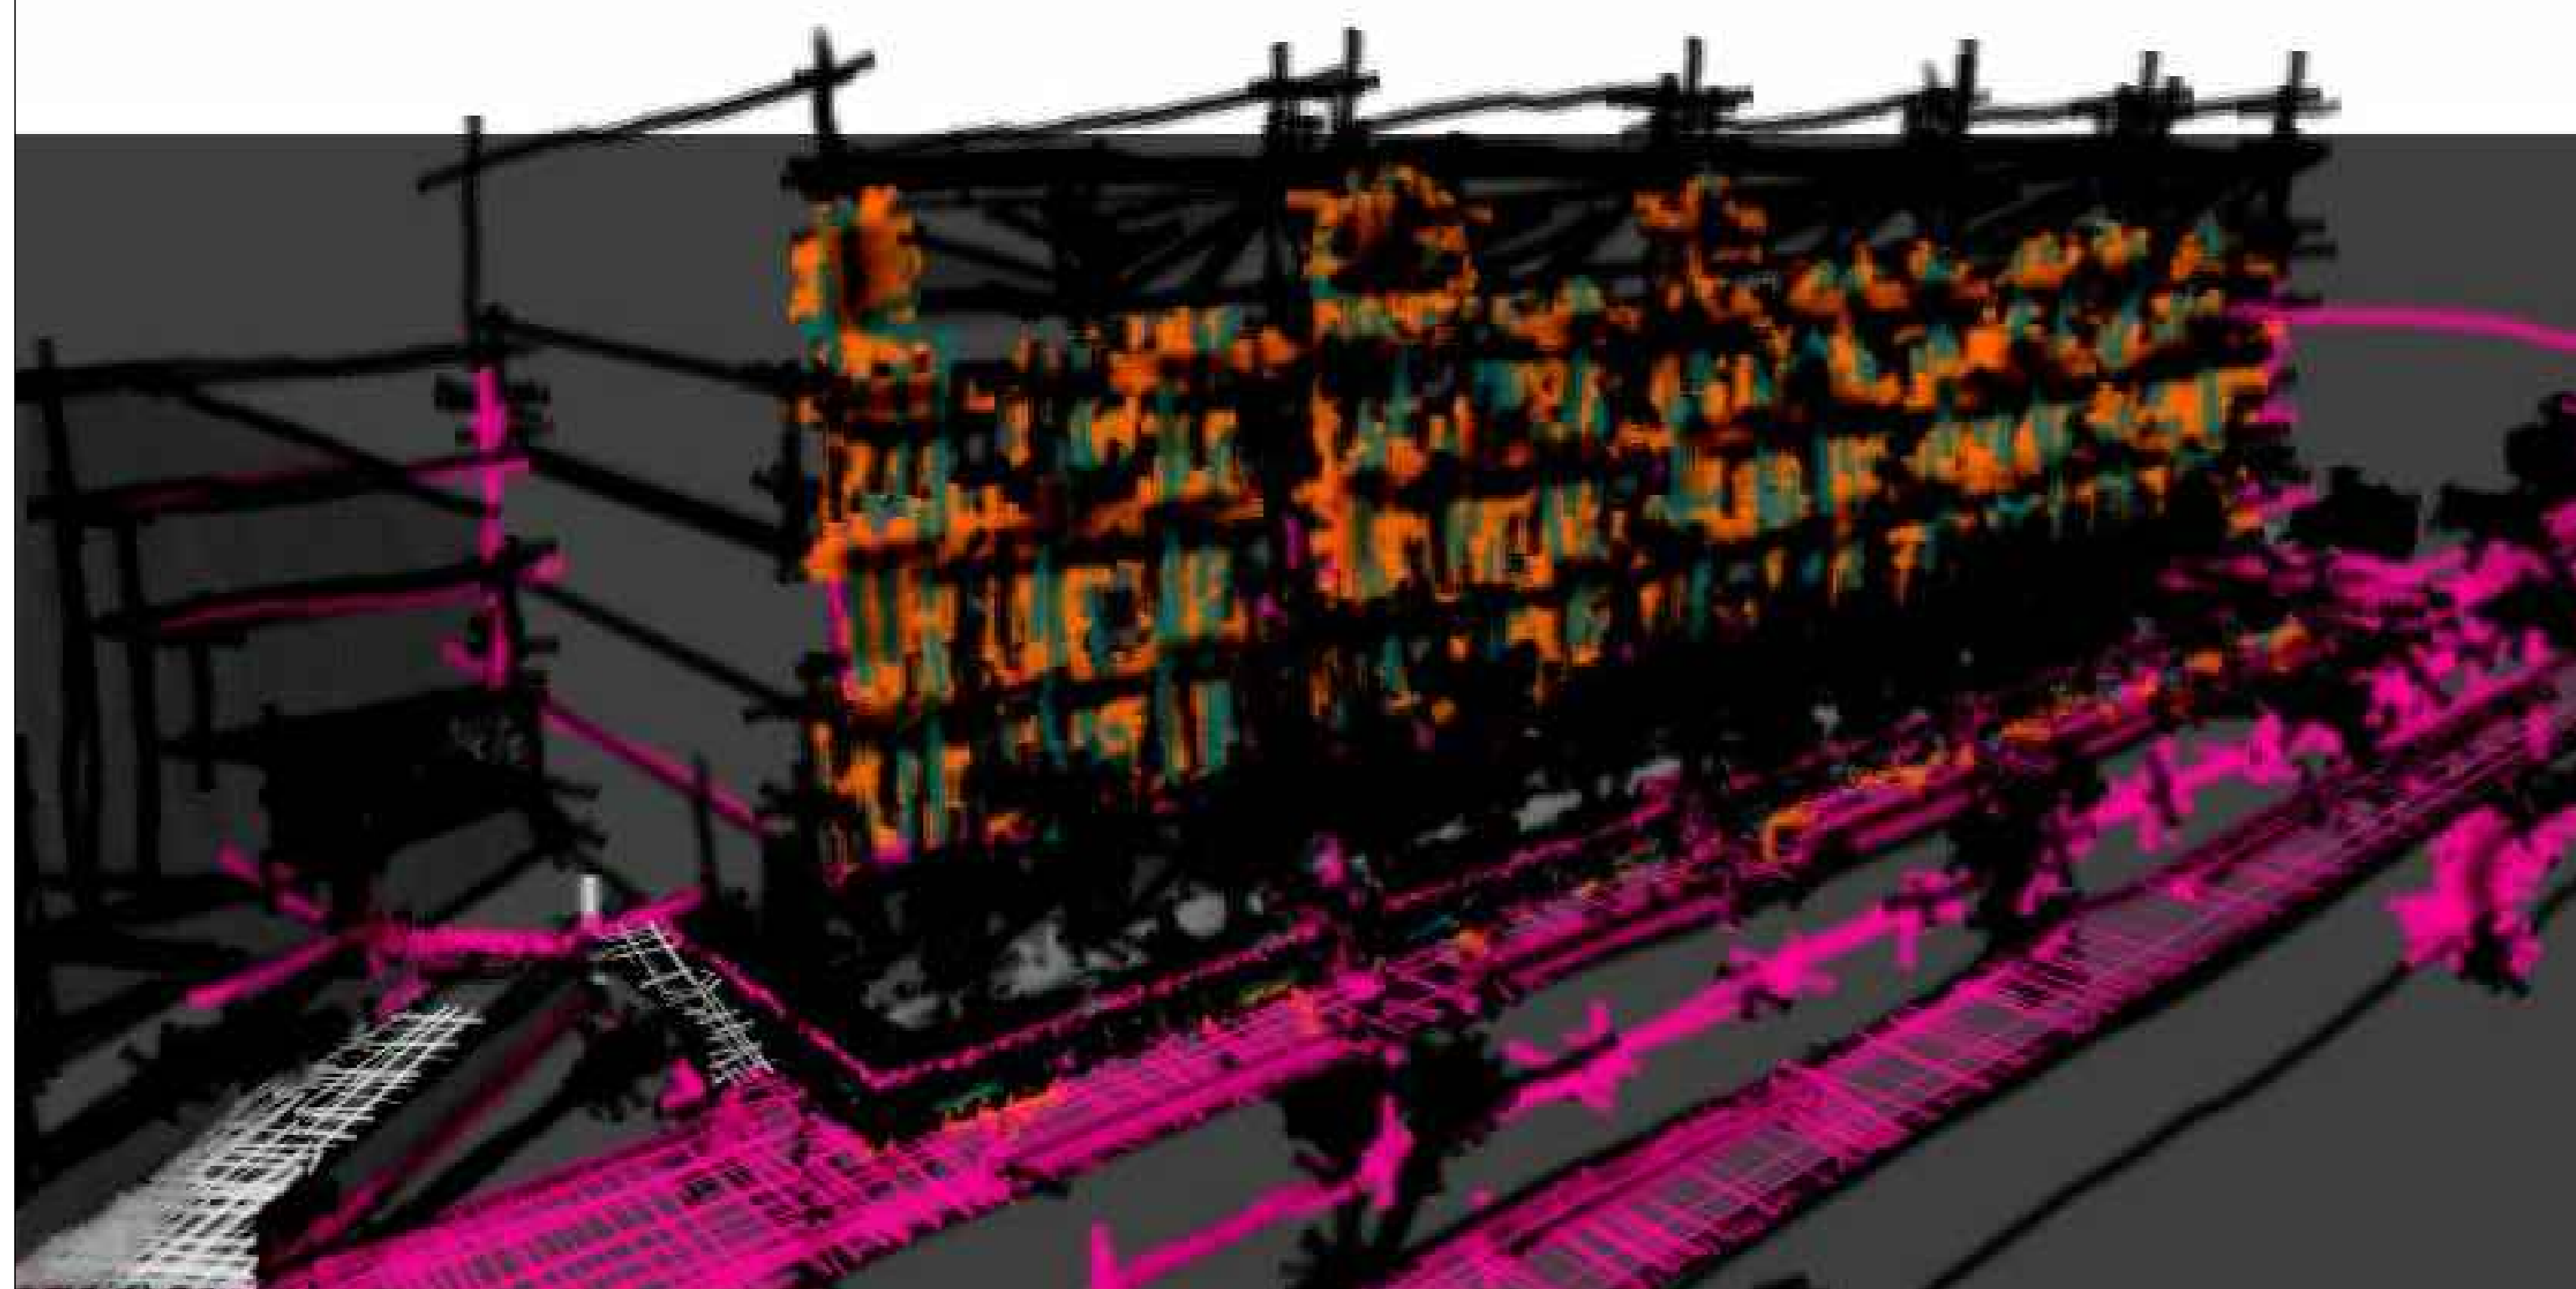

Crtez-skice



Perspektiva

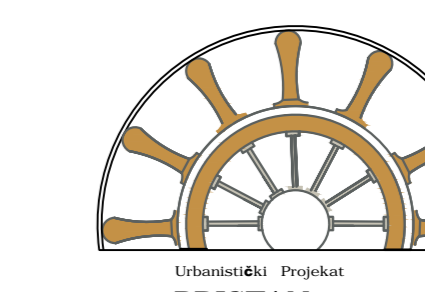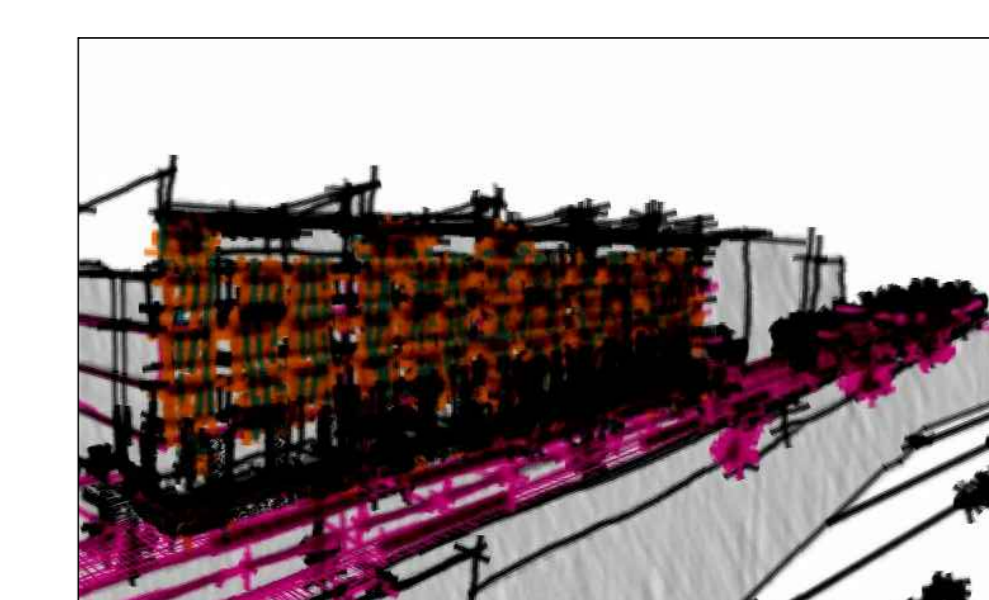

Investitor:	SKUPŠTINA OPŠTINE ULCINJ	Teh. broj:	
Ime objekta i mjesto gradnje:	Urbanistički Projekat "PRISTAN" – Ulicij – LLOT 2	Datum:	April 2015.
Vrsta projekta:	UP	Sifra objekta:	
Ime projekta:	URBANISTIČKI PROJEKAT	Sifra vrste:	
Crtač:		Sifra dijela:	
PLAN INTERVENCIJA		Skupljeno:	1 : 200
		LIST br.:	04