


FASADA R.1:250

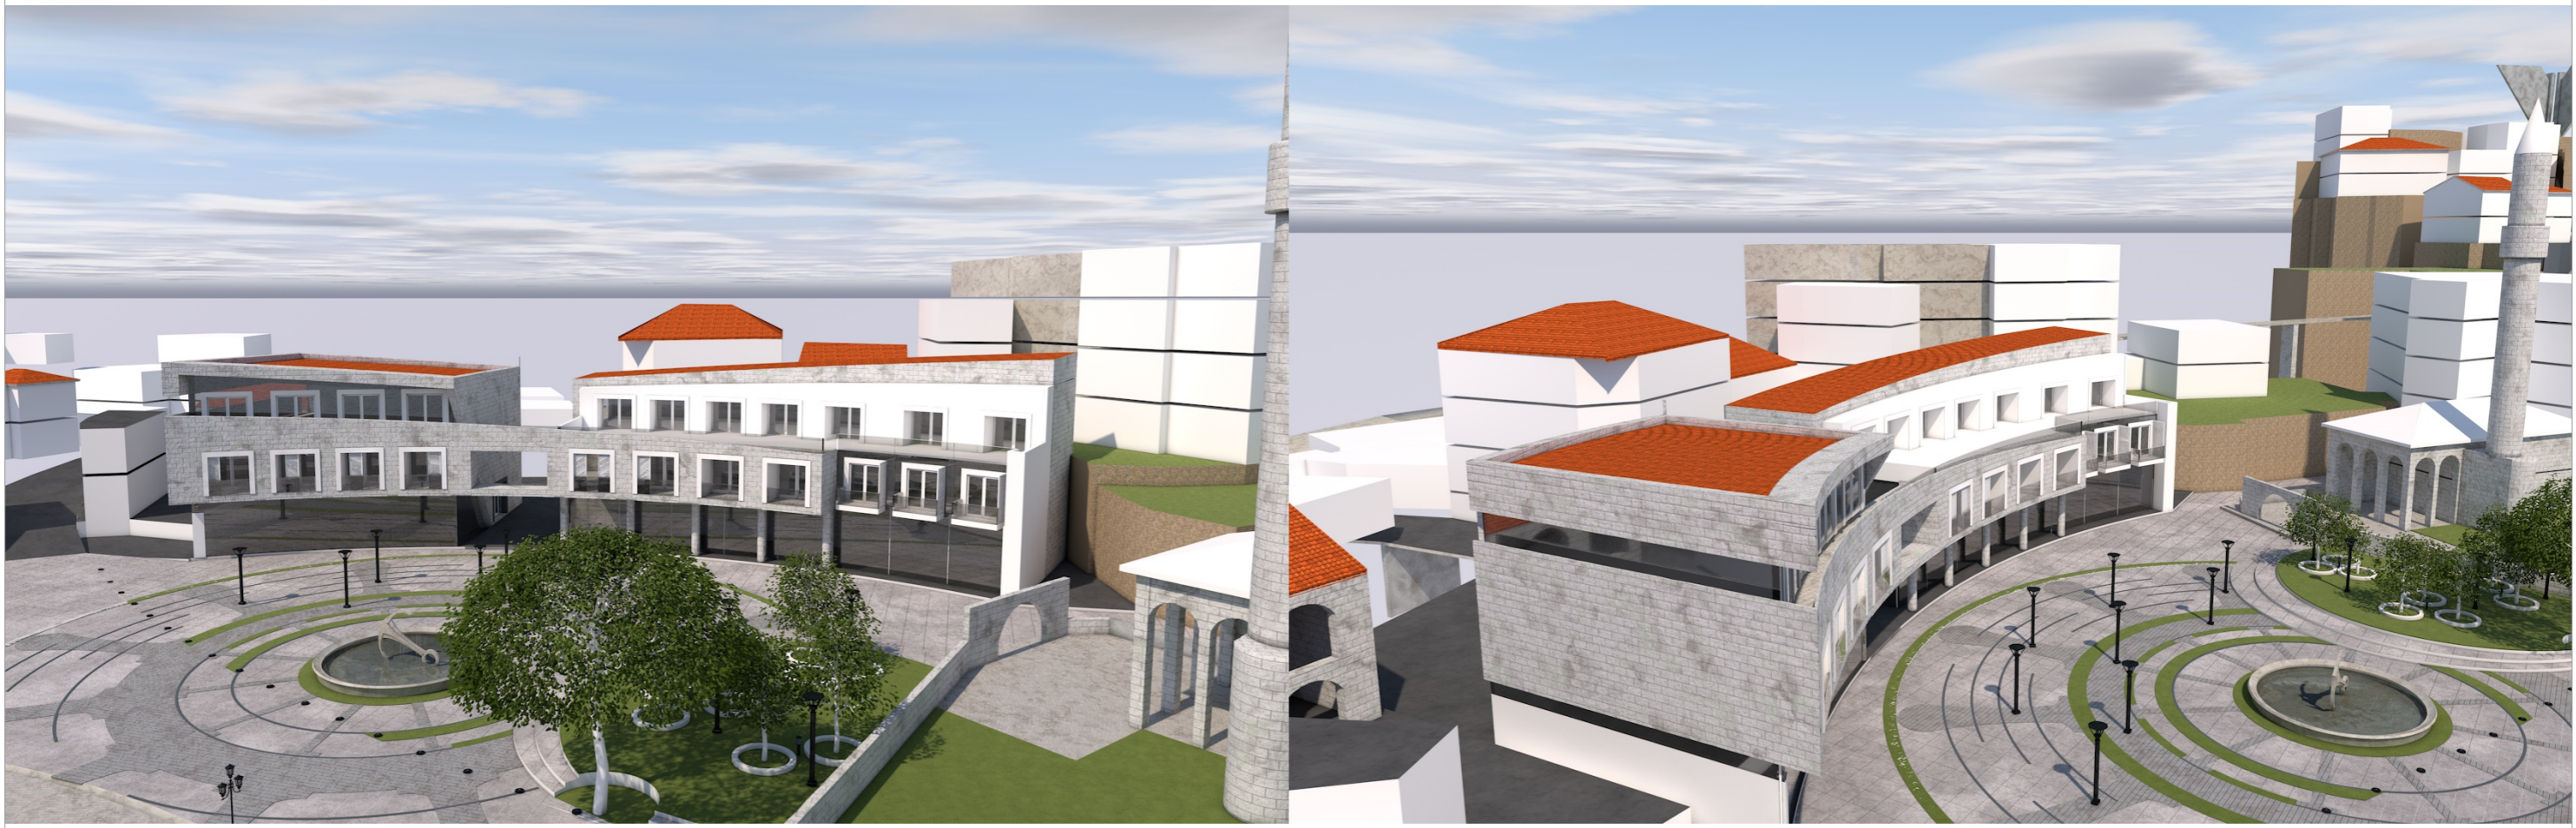

**ZONA I**

FASADA I PERSPEKTIVNI PRIKAZI