



PRESJECI

R 1:300


PRESJEK A-A

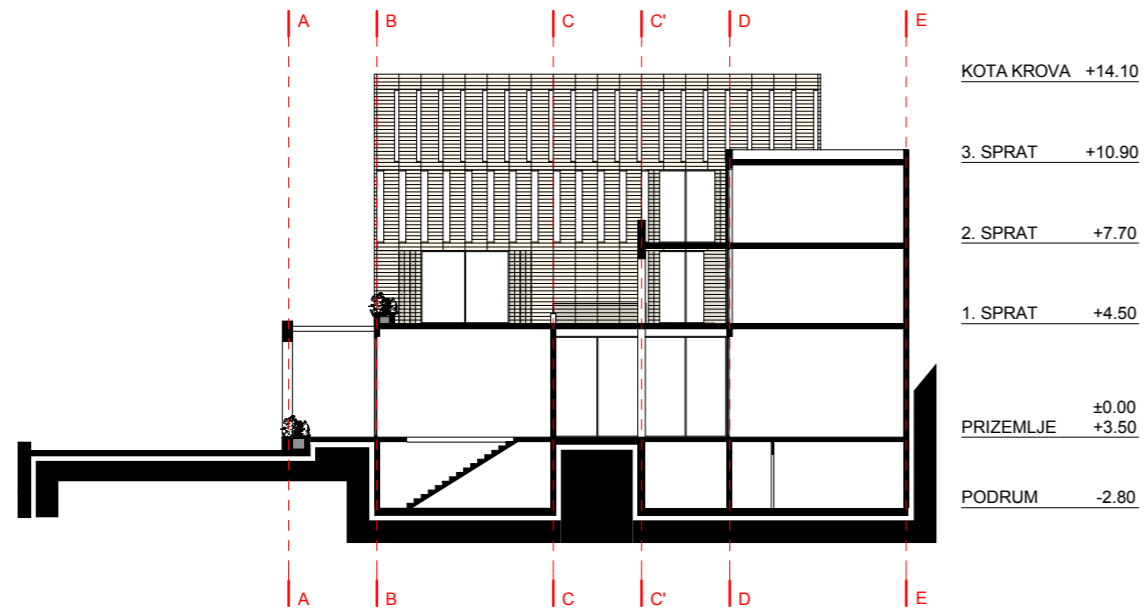

PRESJEK B-B

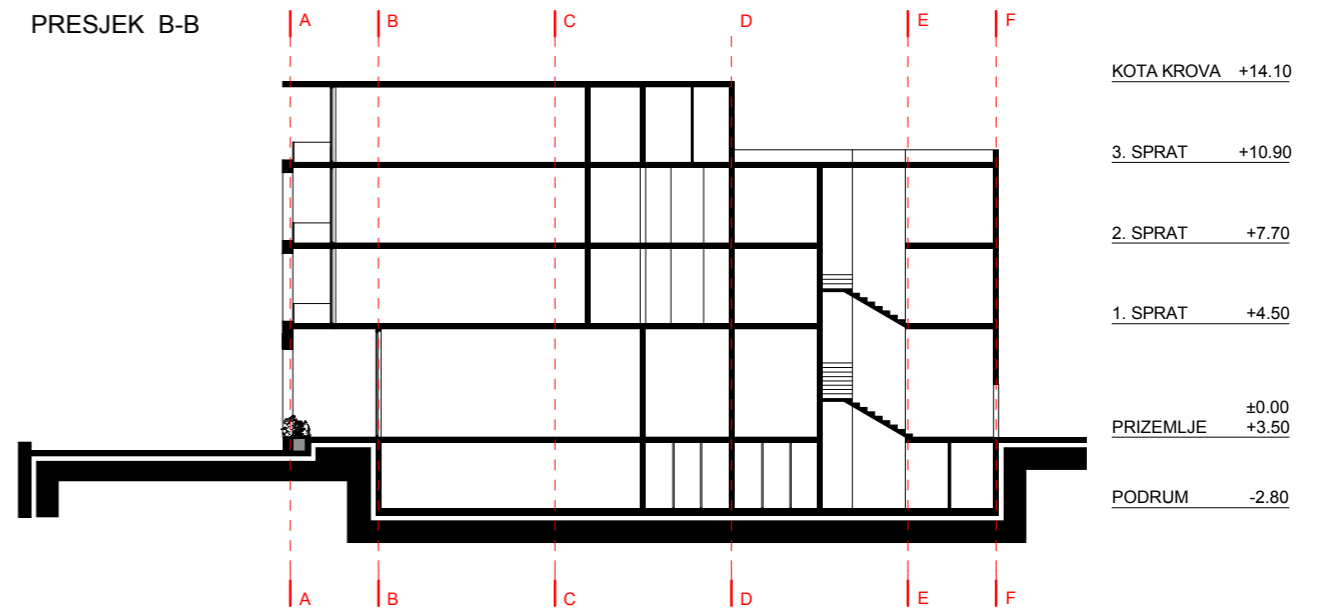

PRESJEK C-C

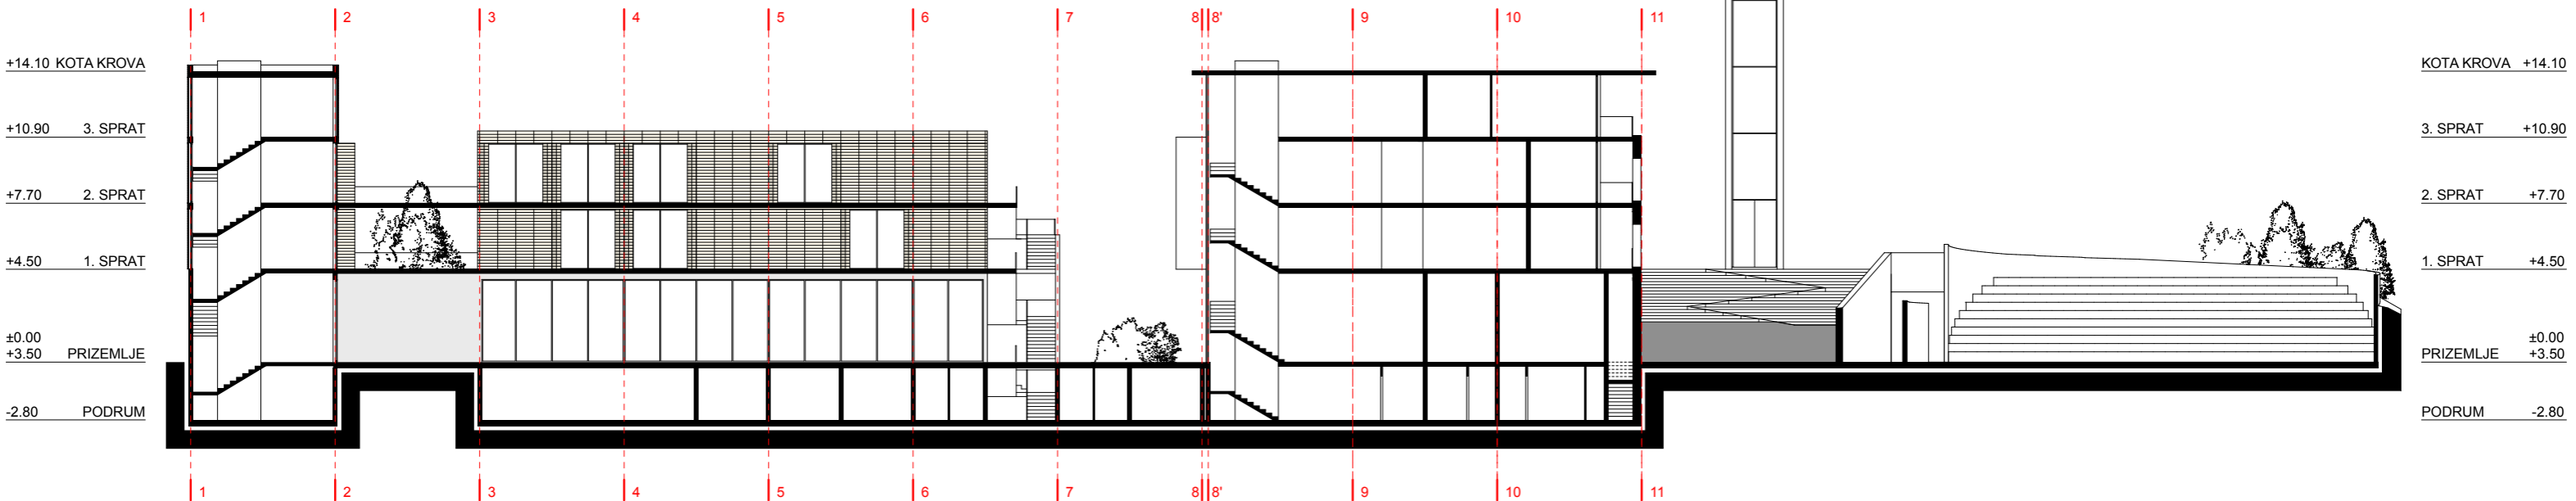

KOTALIFTA +37.30