



Izmjene i dopune za određene urbanističke i katastarske parcele
 DUP-a "Ulcinj-Grad" za lokalitet "Meraja 2"

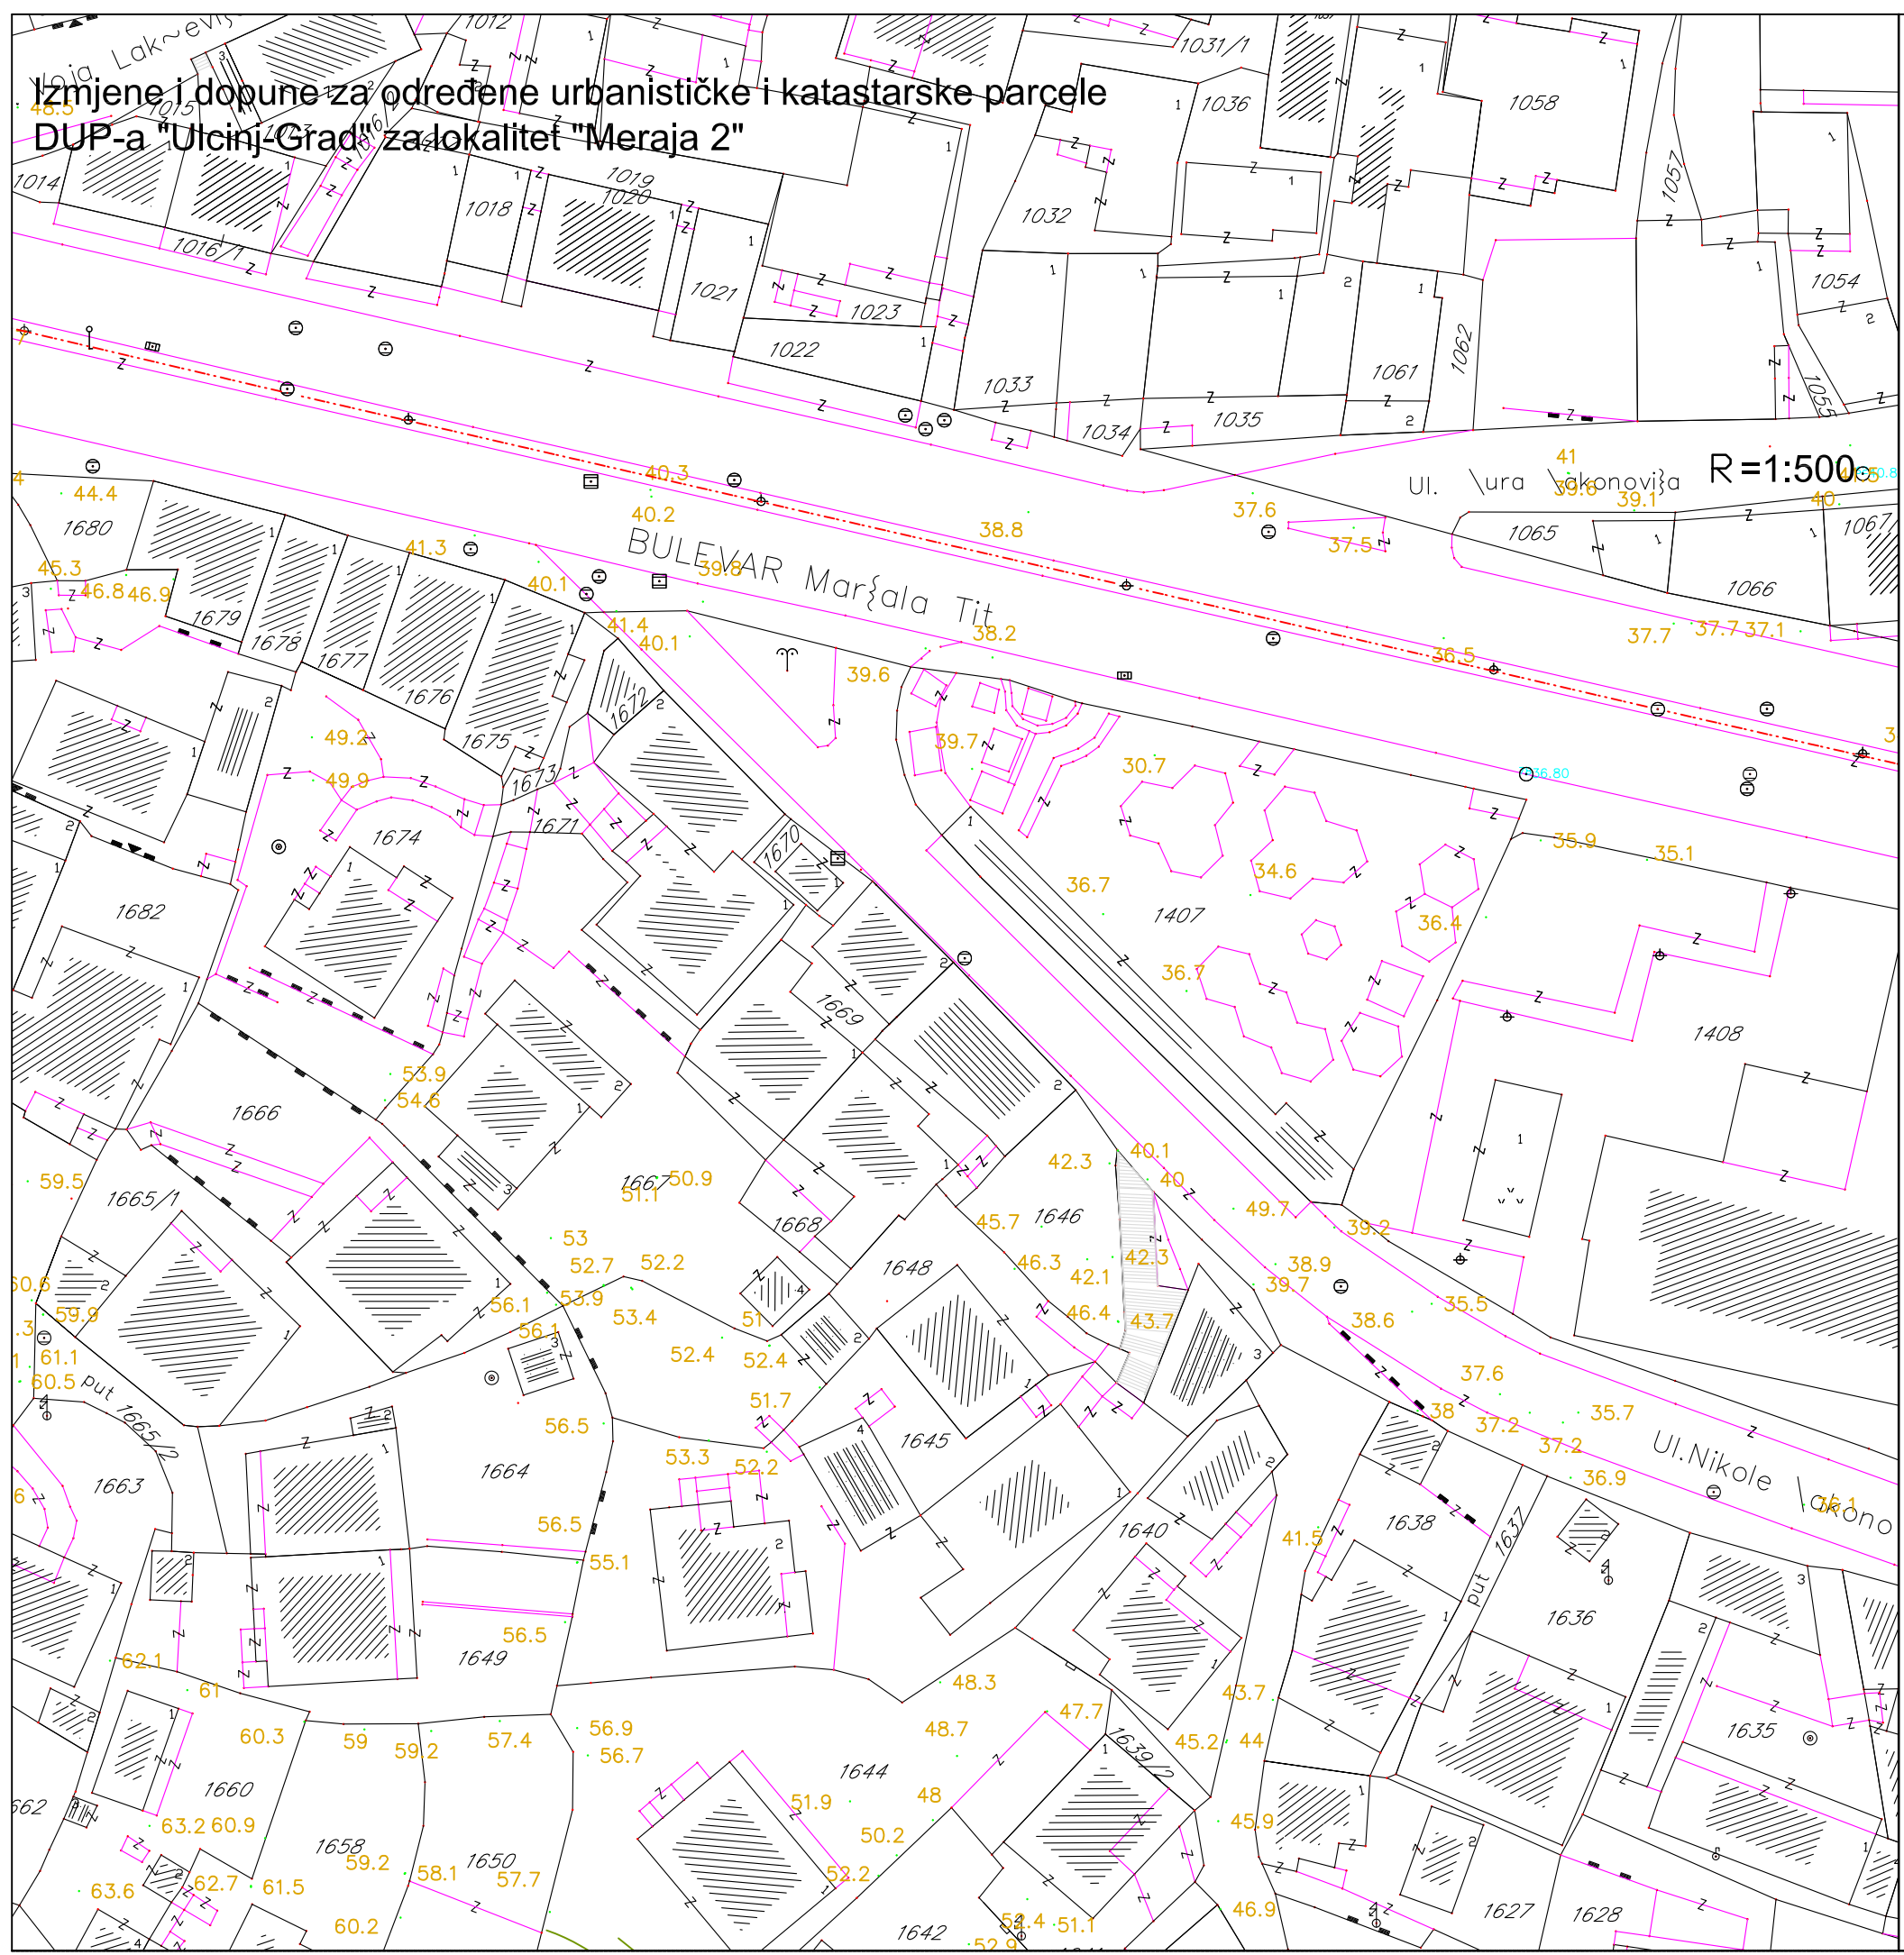

postojeće stanje
 GEODETSKA PODLOGA
 UP 174, 175, 180, 181

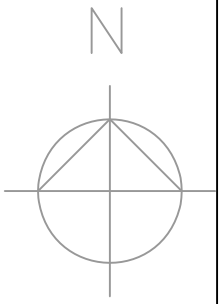

1a

R=1:500

LEGENDA:

--- granica zahvata

Koordinate prelomnih tačaka granice zahvata:

1 6600687.54 4643707.05	36 6601045.53 4643294.89
2 6600941.74 4643648.71	37 6601032.09 4643300.79
3 6601023.72 4643632.56	38 6601004.48 4643331.64
4 6601189.05 4643605.20	39 6600995.87 4643344.51
5 6601464.81 4643562.36	40 6600989.94 4643359.74
6 6601444.85 4643450.58	41 6600988.03 4643363.21
7 6601441.27 4643421.16	42 6600981.43 4643370.83
8 6601442.33 4643405.78	43 6600974.89 4643375.79
9 6601436.70 4643381.37	44 6600994.85 4643397.95
10 6601431.82 4643371.47	45 6600974.73 4643409.79
11 6601423.56 4643358.86	46 6600966.75 4643413.81
12 6601413.59 4643346.93	47 6600954.48 4643426.40
13 6601392.27 4643331.47	48 6600953.13 4643423.58
14 6601377.01 4643324.79	49 6600937.85 4643429.39
15 6601355.68 4643319.18	50 6600927.23 4643436.47
16 6601343.82 4643317.83	51 6600914.58 4643443.44
17 6601326.23 4643319.46	52 6600905.85 4643450.72
18 6601303.65 4643326.19	53 6600903.68 4643461.34
19 6601287.91 4643335.63	54 6600787.58 4643478.97
20 6601264.51 4643353.79	55 6600774.94 4643488.54
21 6601250.97 4643362.70	56 6600714.66 4643537.10
22 6601229.09 4643372.03	57 6600695.75 4643545.43
23 6601212.87 4643376.47	58 6600683.42 4643547.37
24 6601188.88 4643380.74	59 6600675.32 4643549.47
25 6601190.62 4643374.67	60 6600657.11 4643562.21
26 6601200.66 4643359.16	61 6600634.03 4643556.43
27 6601206.27 4643353.13	62 6600621.13 4643550.07
28 6601226.32 4643336.31	63 6600585.31 4643578.02
29 6601239.26 4643320.27	64 6600559.09 4643589.34
30 6601244.43 4643310.35	65 6600540.53 4643593.74
31 6601240.12 4643297.20	66 6600550.49 4643612.20
32 6601236.42 4643292.13	67 6600559.51 4643622.02
33 6601223.95 4643295.26	68 6600568.74 4643629.81
34 6601218.99 4643290.30	69 6600590.13 4643643.01
35 6601213.90 4643287.72	

Obrađivač:
INKOPLAN d.o.o.- Podgorica
 novembar 2015. godine

Investitor
 OPŠTINA ULCINJ