



Izmjene i dopune za određene urbanističke i katastarske
parcele DUP-a "Ulcinj-Grad" za lokalitet "Meraja 2"

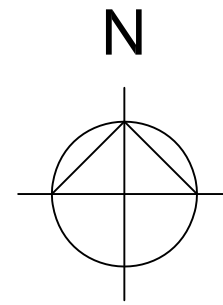

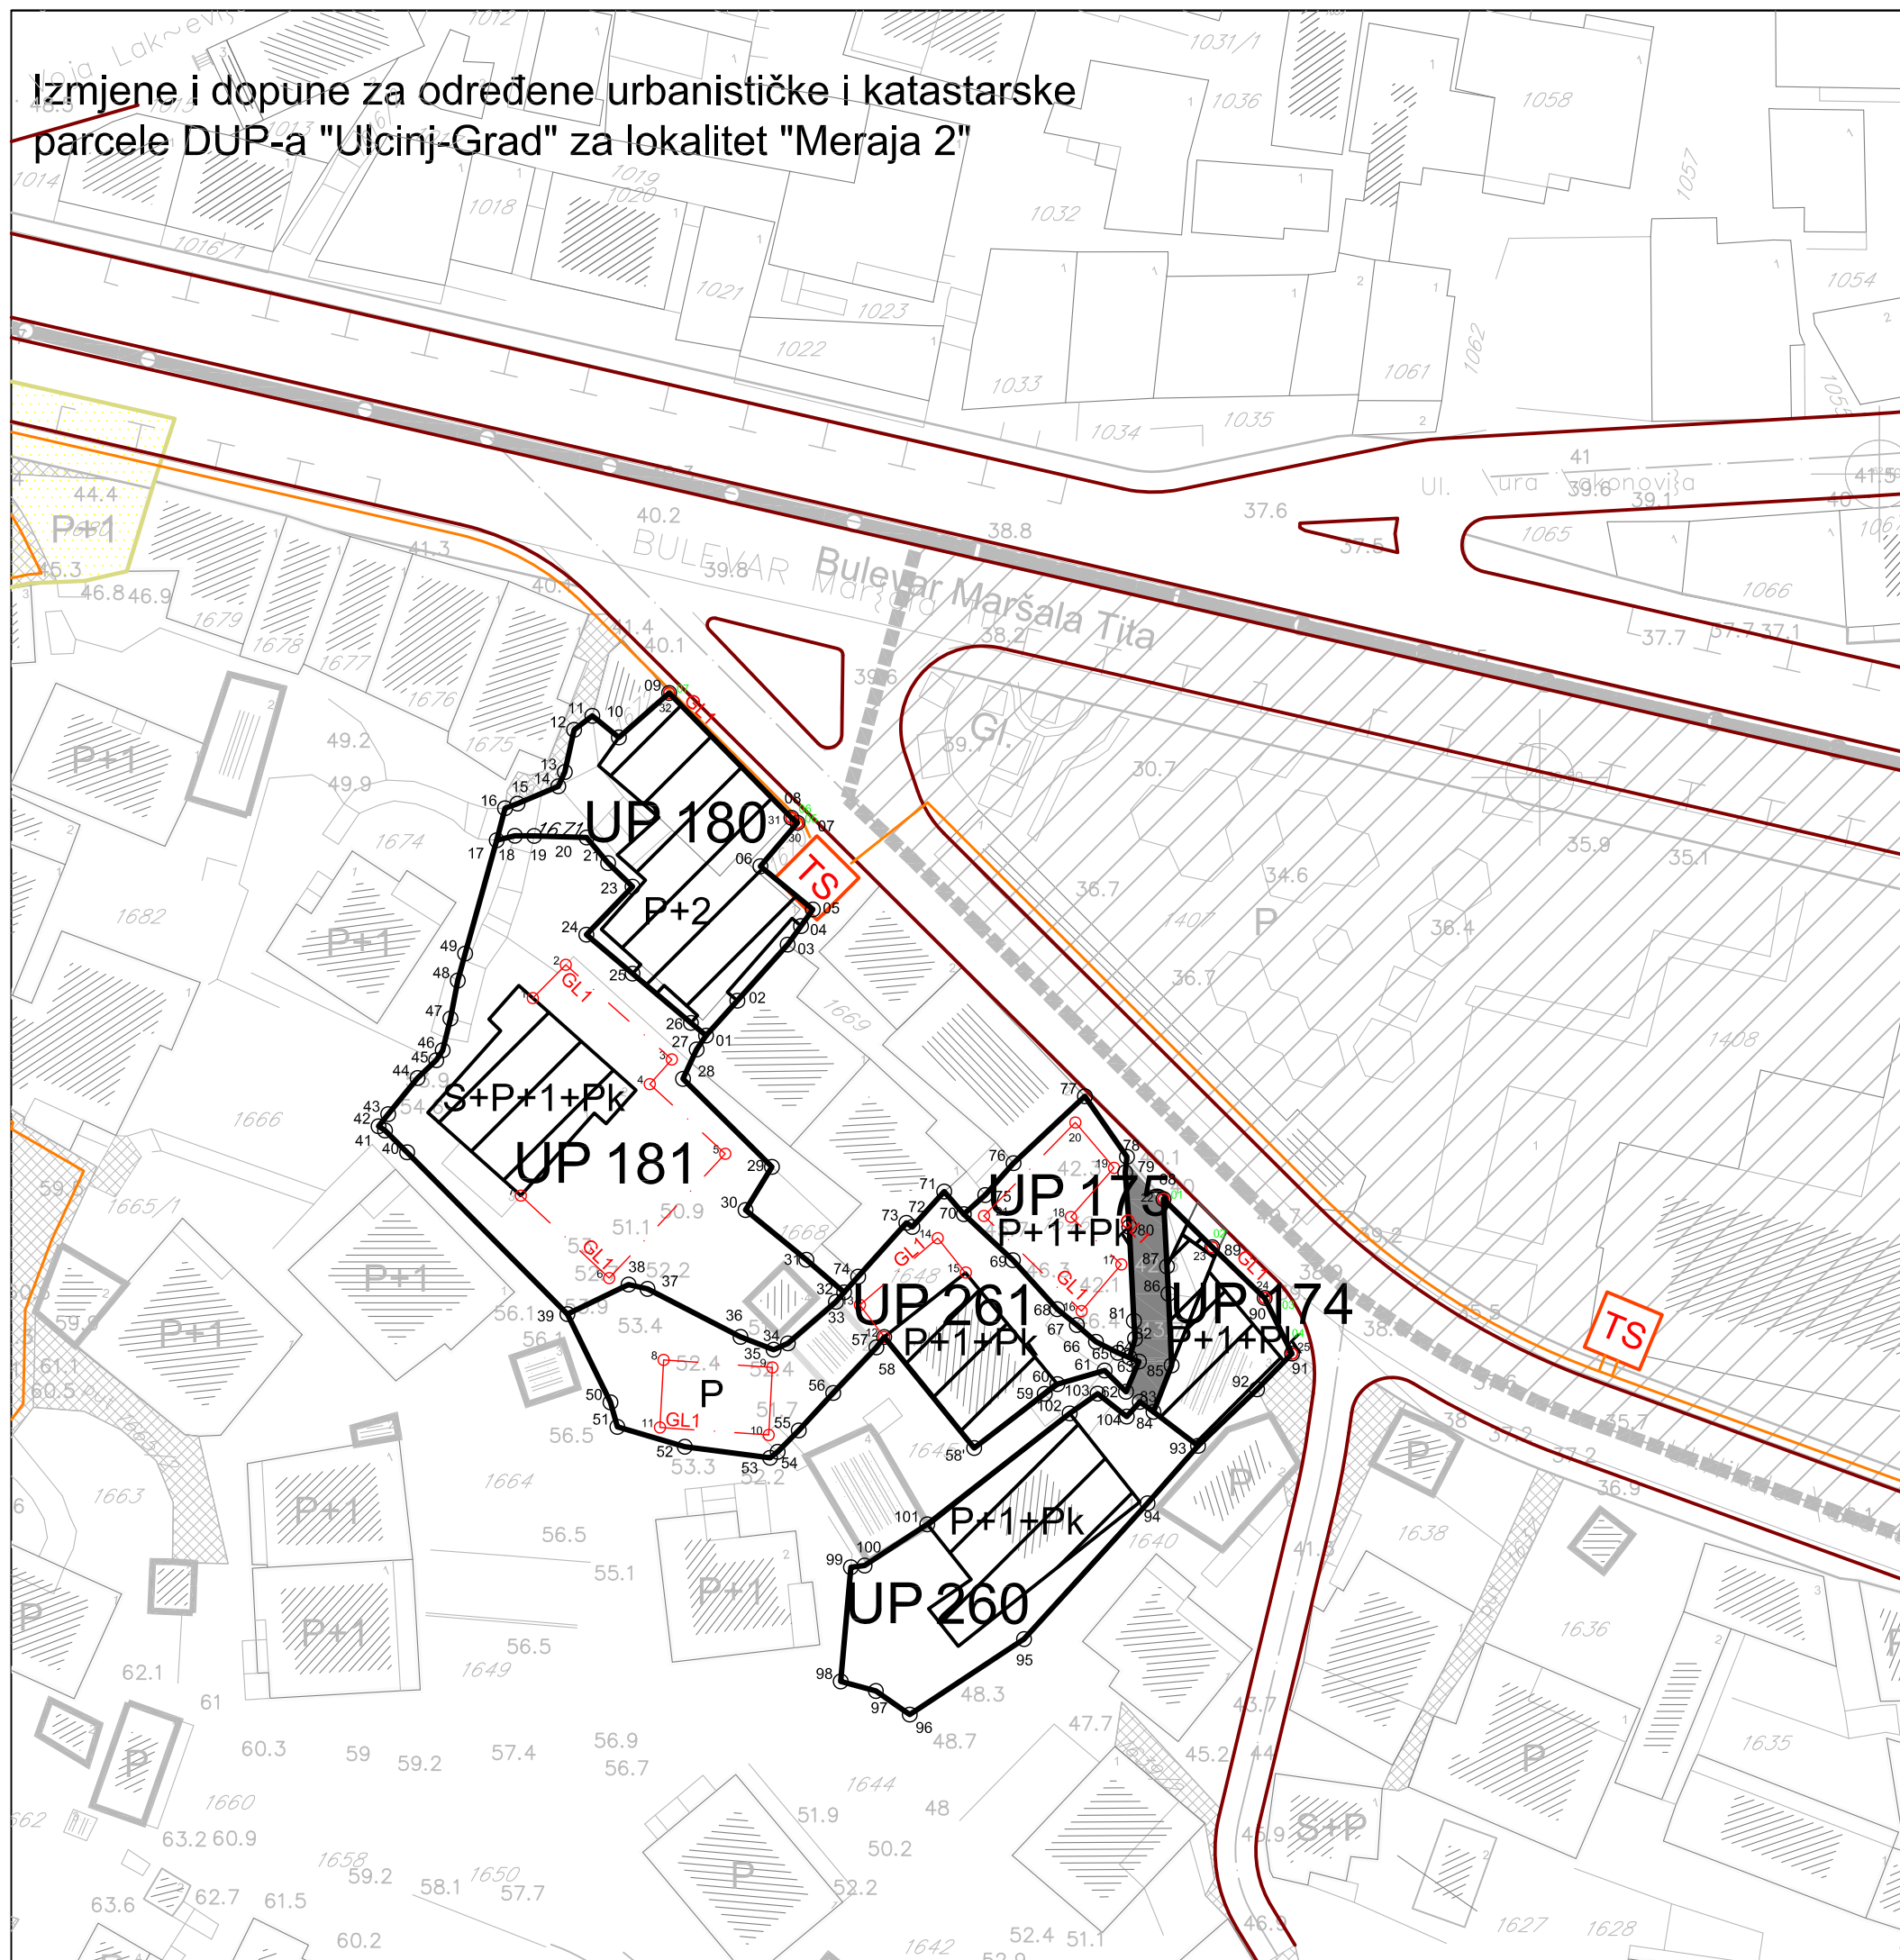



Plan
ELEKTROENERGETSKA
INFRASTRUKTURA

UP 174, 175, 180, 181, 260, 261

R=1:500

6a

LEGENDA:

-  trasa postojećih 10 kV kablova
-  trasa planiranih 10 kV kablova
-  TS 10/0,4kV (postojeća)
-  NDTS 10/0,4kV (planirane)

Obradivač:
INKOPLAN d.o.o.- Podgorica
novembar 2015. godine

Investitor
OPŠTINA ULCINJ