

# Situacija urb. parcele br.228 izmjene i dopuna DUP-a "Ulcinj-grad" za lokalitet Pristan

R=1:250

Urbanistička parcela br.228=343.00m<sup>2</sup>  
Dio katastarske parcele br.3054=331.00m<sup>2</sup> list nepokretnosti br.1352  
svojina Dervišević Šucurija, Vebi i Nuradin  
Dio katastarske parcele br.3052=12.00m<sup>2</sup> list nepokretnosti br.604  
svojina svojina Crne Gore raspolaganje Opština Ulcinj

Kordinate prelomnih tačaka  
urbanističke parcele



|      |            |            |
|------|------------|------------|
| 1212 | 6600284.74 | 4643131.25 |
| 1213 | 6600290.14 | 4643135.17 |
| 1214 | 6600296.89 | 4643139.93 |
| 1219 | 6600306.07 | 4643142.44 |
| 1220 | 6600303.12 | 4643144.12 |
| 1221 | 6600301.96 | 4643143.50 |
| 1231 | 6600310.77 | 4643148.63 |
| 1232 | 6600305.38 | 4643151.86 |
| 1233 | 6600306.62 | 4643153.45 |
| 1234 | 6600298.04 | 4643158.81 |
| 1235 | 6600295.24 | 4643158.45 |
| 1236 | 6600289.18 | 4643150.70 |
| 1237 | 6600286.14 | 4643142.07 |

Kordinate regulacione linije

|      |            |            |
|------|------------|------------|
| 1212 | 6600284.74 | 4643131.25 |
| 1231 | 6600310.77 | 4643148.63 |
| 1232 | 6600305.38 | 4643151.86 |
| 1233 | 6600306.62 | 4643153.45 |
| 1234 | 6600298.04 | 4643158.81 |
| 1235 | 6600295.24 | 4643158.45 |
| 1236 | 6600289.18 | 4643150.70 |
| 1237 | 6600286.14 | 4643142.07 |

- P+2 spratnost objekta
- granica urbanističke parcele
- 228 broj urbanističke parcele
- razrada urbanisticko-arhitektonskog rjesenja  
putem javnog konkursa

presjek 5 - 5

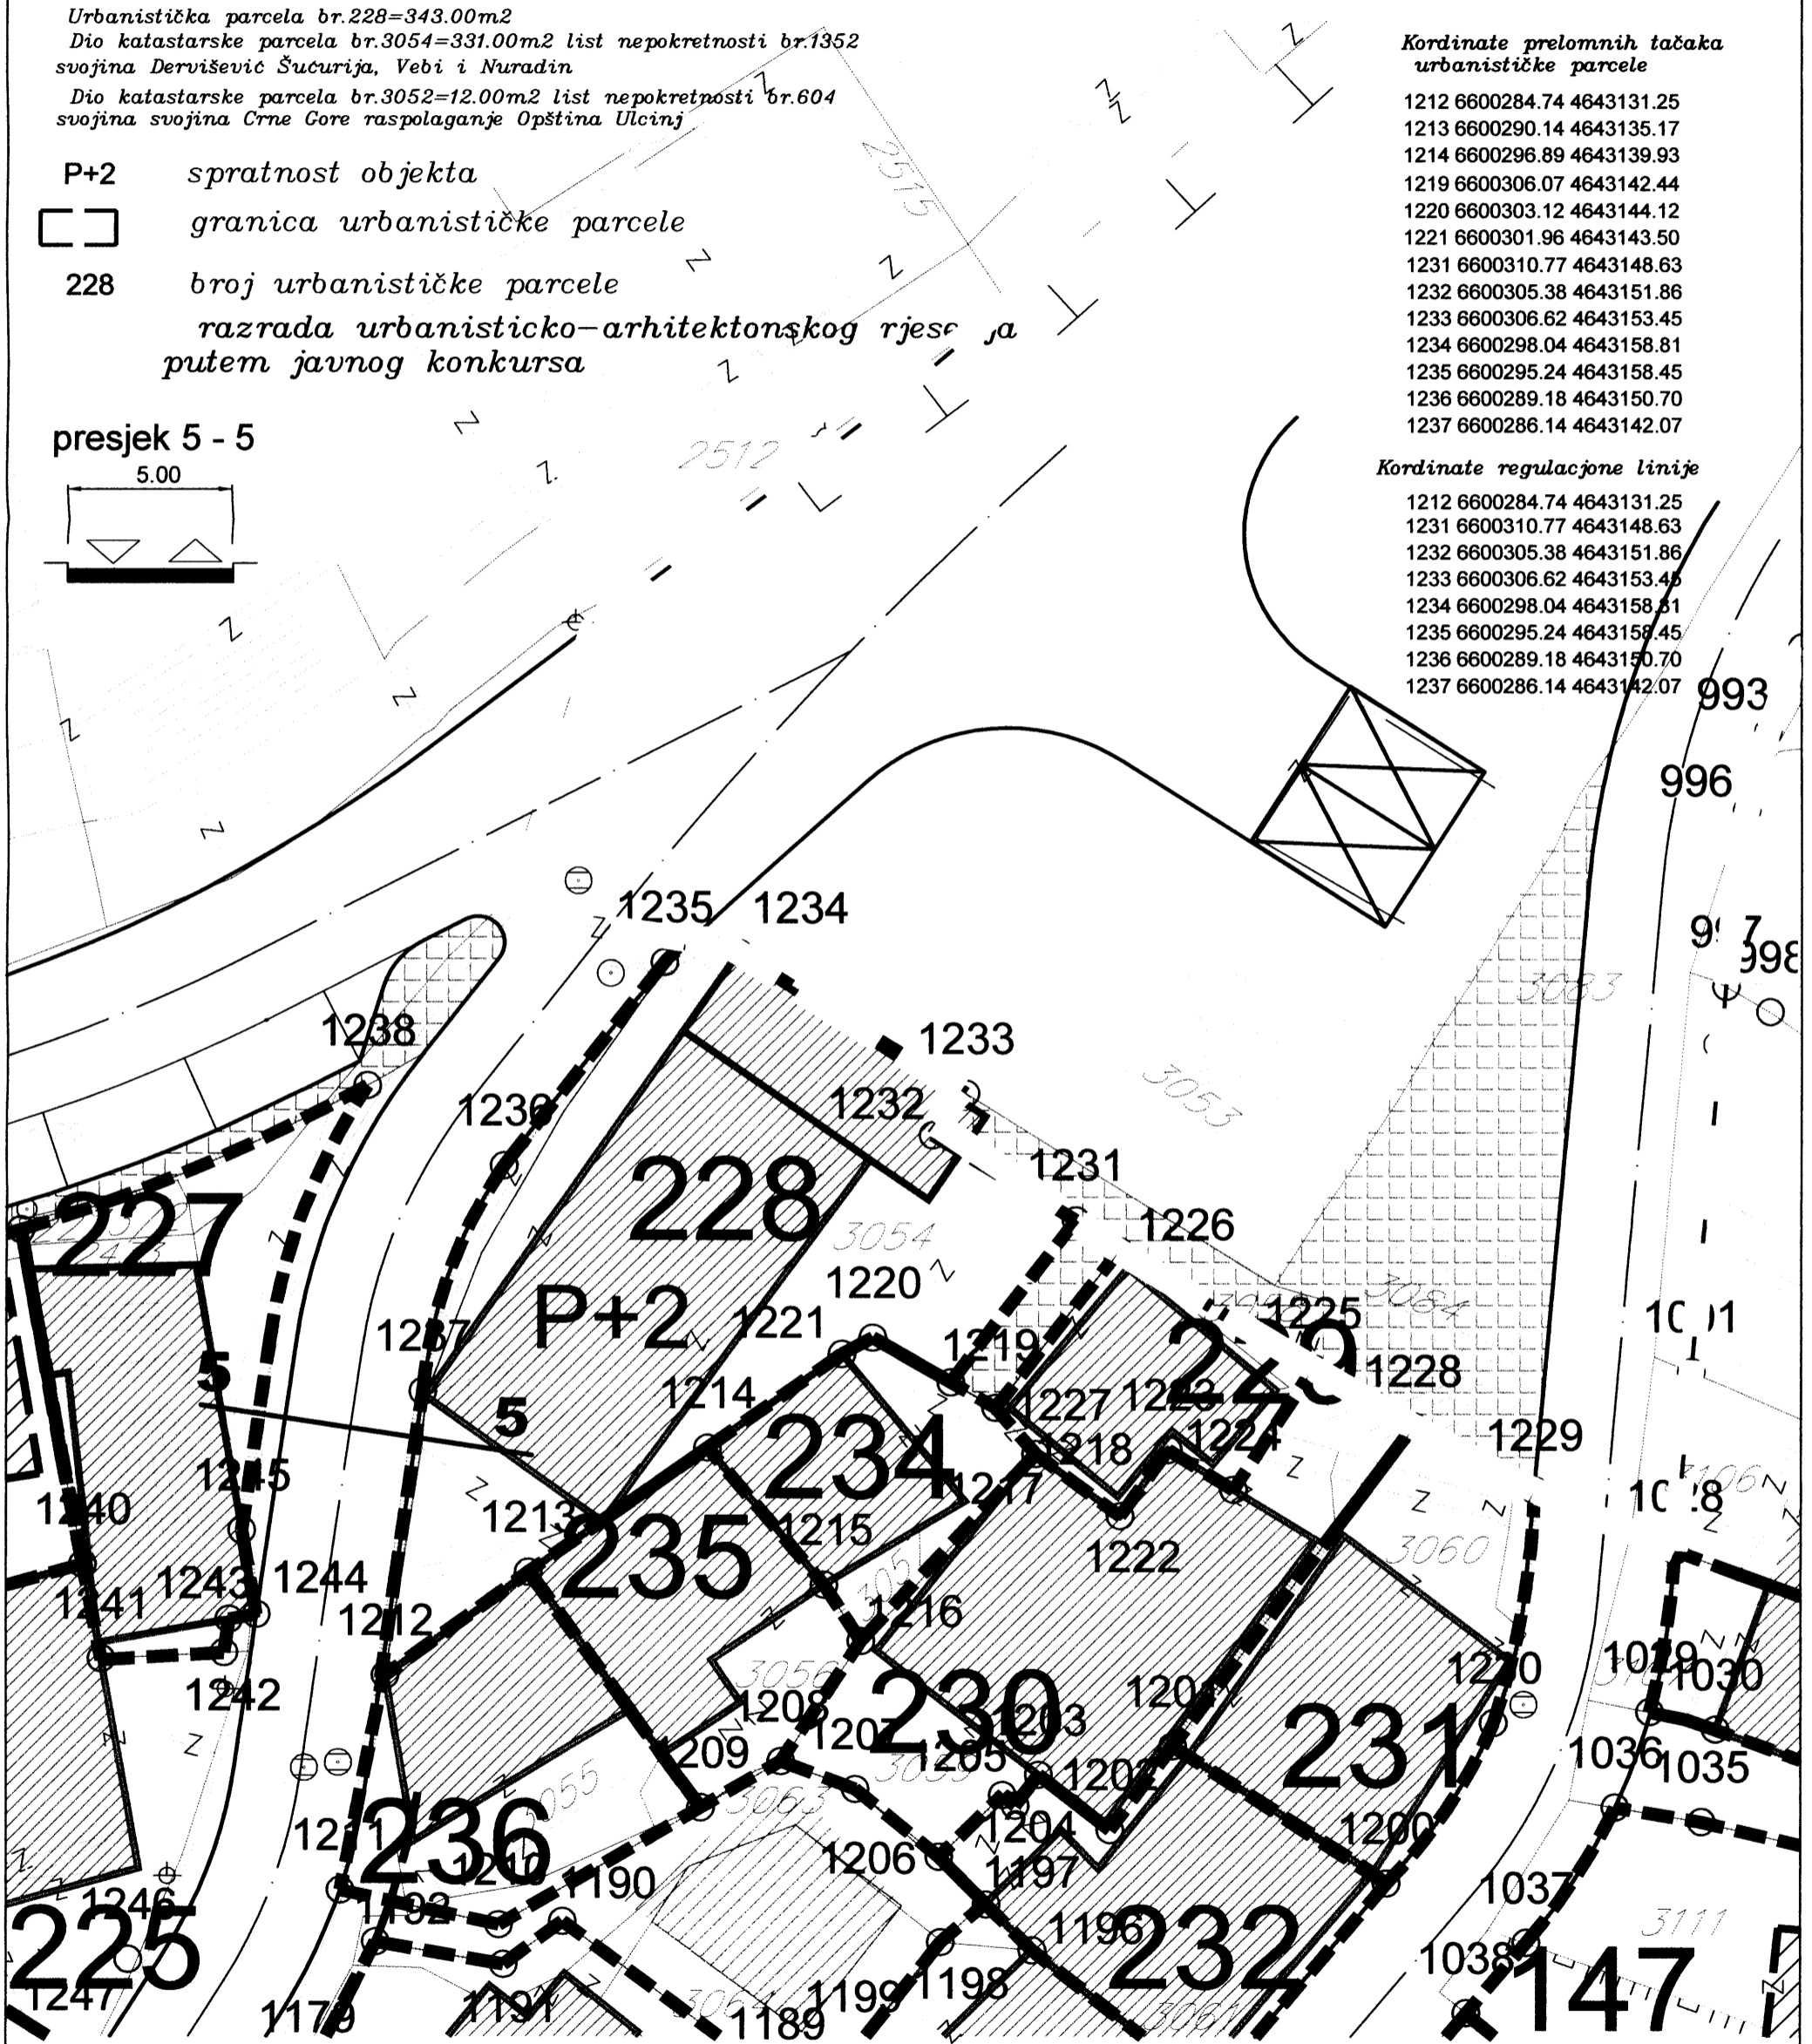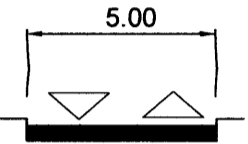

Pjeter Dobreci geom.

Ulcinj/2014

V.d. Sekretar,  
arch. Vabron Buzuku dipl.ing

