


Detaljni Urbanistički Plan "Ulcinjско Polje"  
Situacija urbanističke parcele br.6 zona "C" podzona "14"

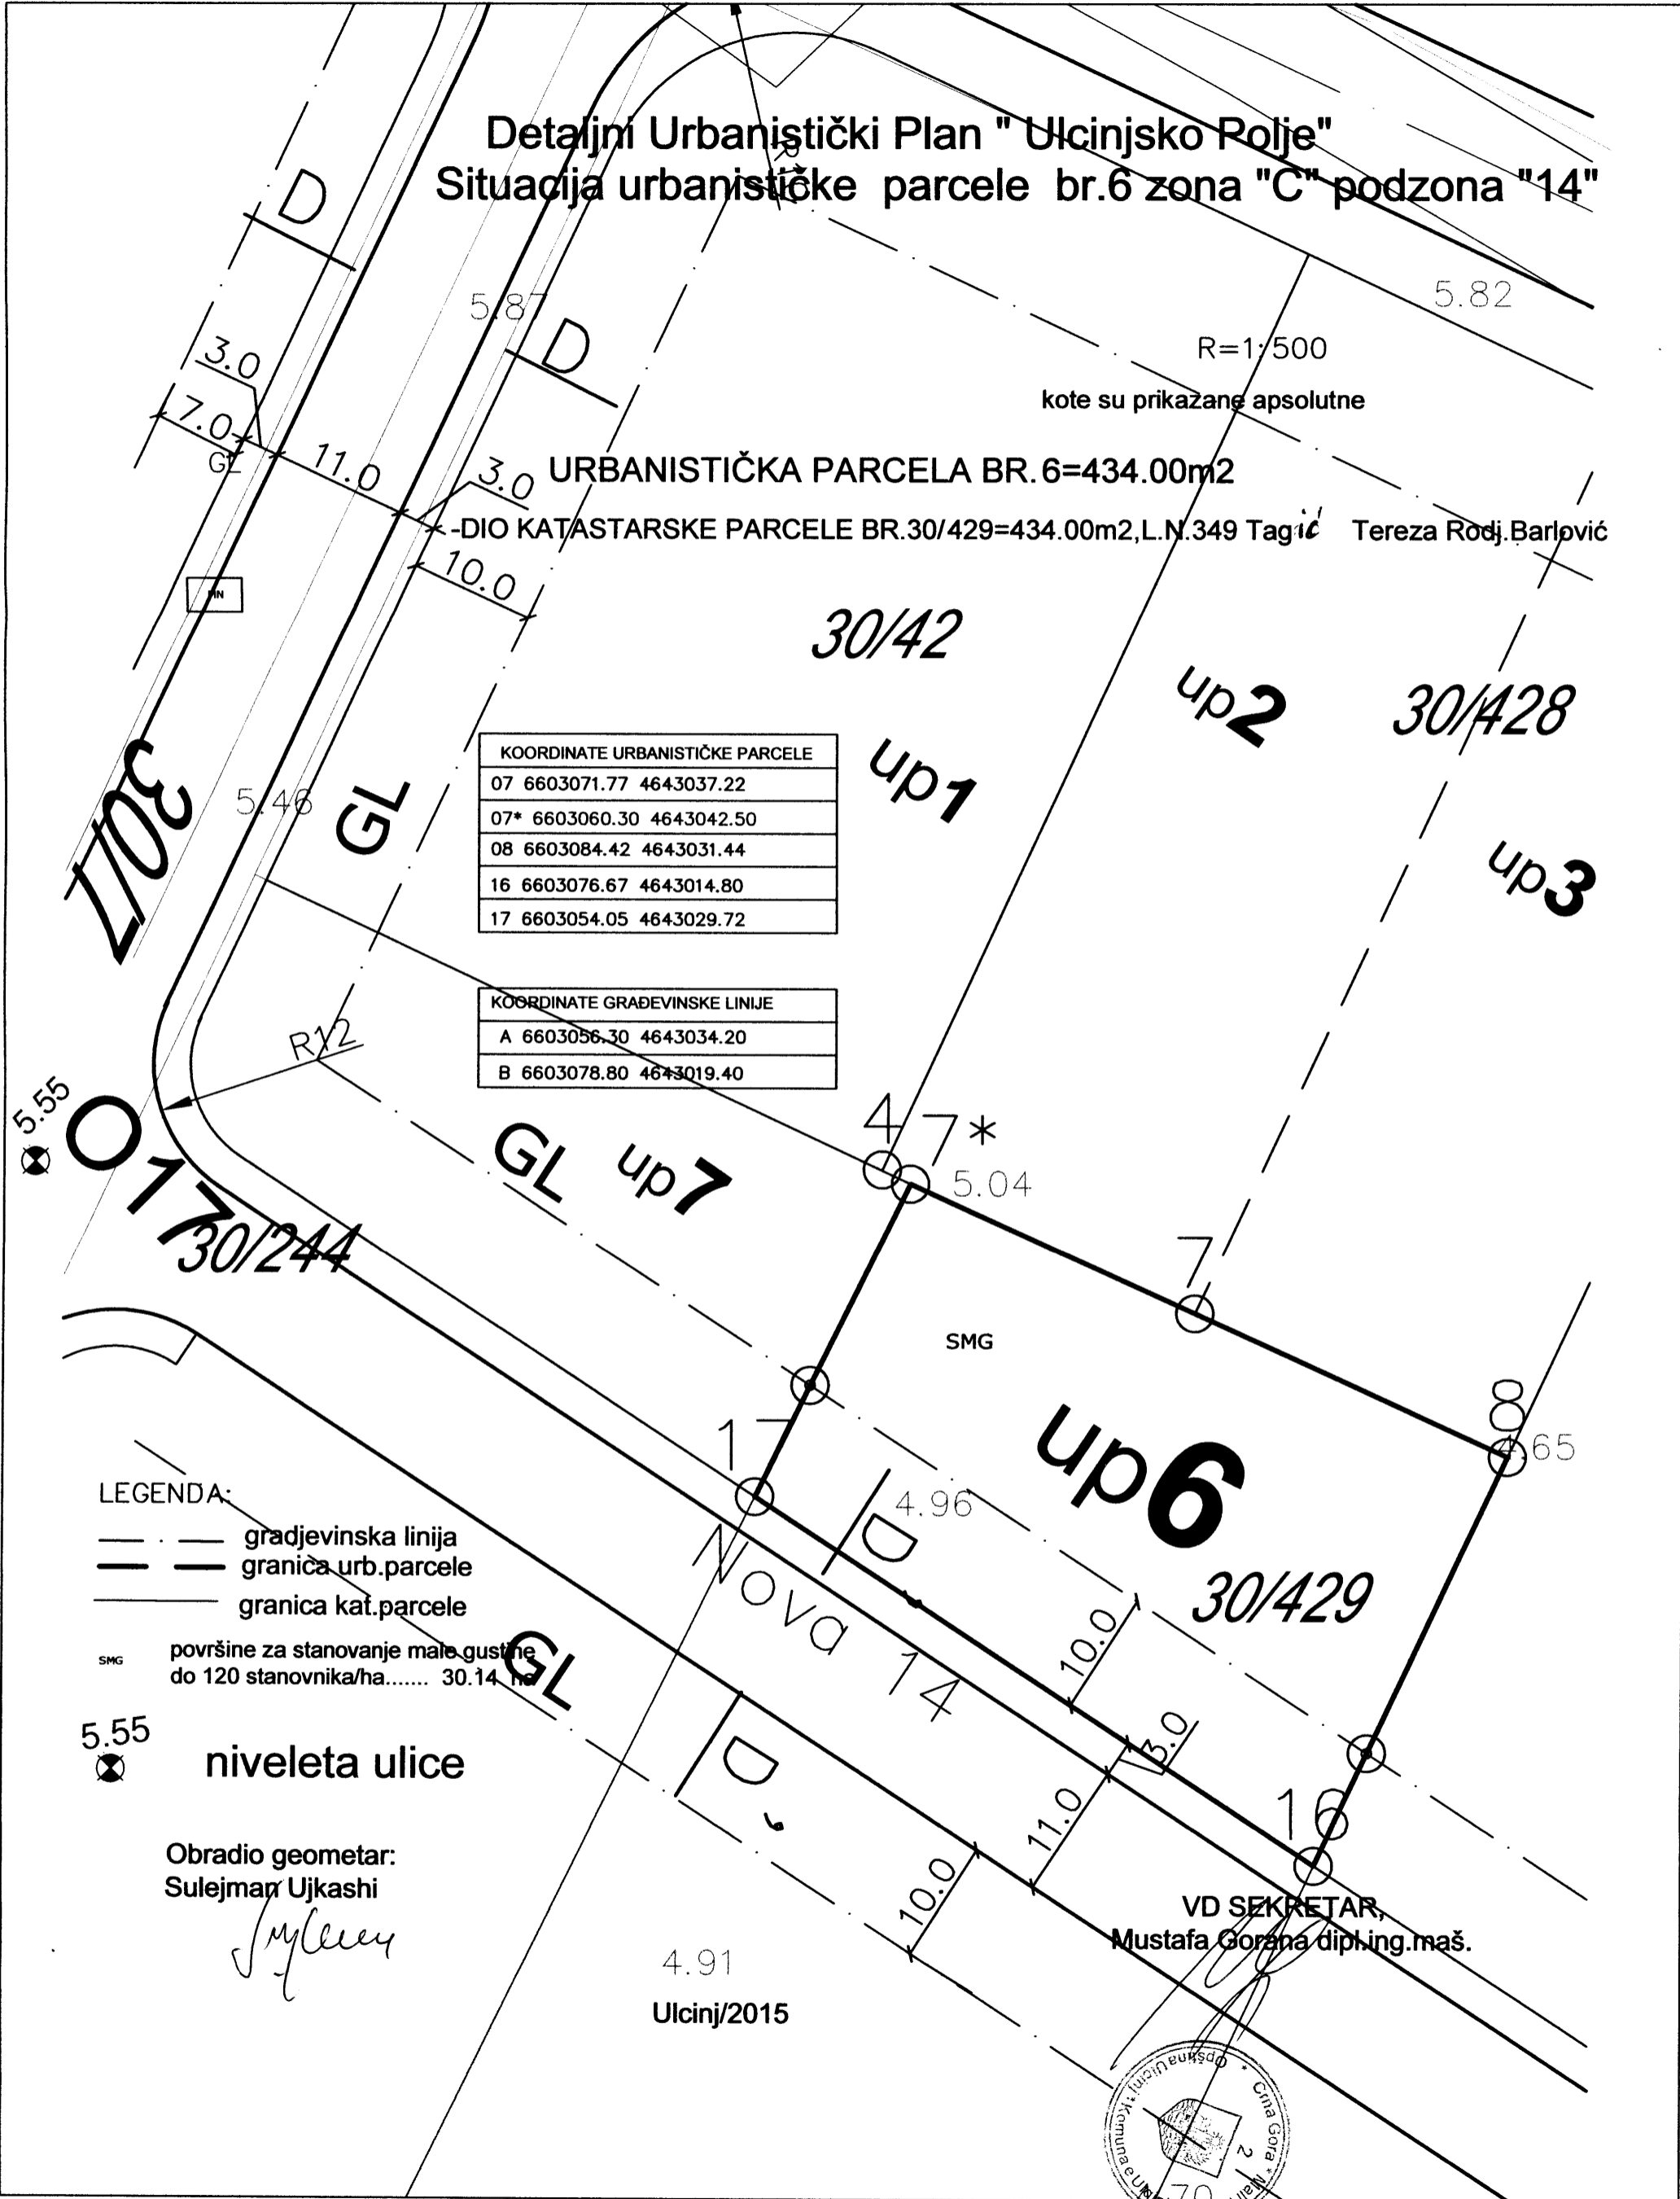

URBANISTIČKA PARCELA BR. 6=434.00m<sup>2</sup>

-DIO KATASTARSKÉ PARCELE BR.30/429=434.00m<sup>2</sup>, L.N.349 Tagić Tereza Rodj. Barlović

KOORDINATE URBANISTIČKE PARCELE	
07	6603071.77 4643037.22
07*	6603060.30 4643042.50
08	6603084.42 4643031.44
16	6603076.67 4643014.80
17	6603054.05 4643029.72

KOORDINATE GRAĐEVINSKE LINIJE	
A	6603056.30 4643034.20
B	6603078.80 4643019.40

LEGENDA:

- gradjevinska linija
- granica urb. parcele
- granica kat. parcele

SMG površine za stanovanje male gustine do 120 stanovnika/ha..... 30.14 ha

5.55 niveleta ulice

Obradio geometar:  
Sulejman Ujkashi

*Sulejman Ujkashi*

4.91  
Ulcinj/2015

VD SEKRETAR,  
Mustafa Gorana dipl.ing.maš.

