


Izmjene i dopune za određene urbanističke i katastarske parcele DUP-a "Ulcinj-Grad" za lokalitet "Pristan"

Plan
NAMJENE POVRSINA

UP 33,35 i 37

R=1:500

4.3

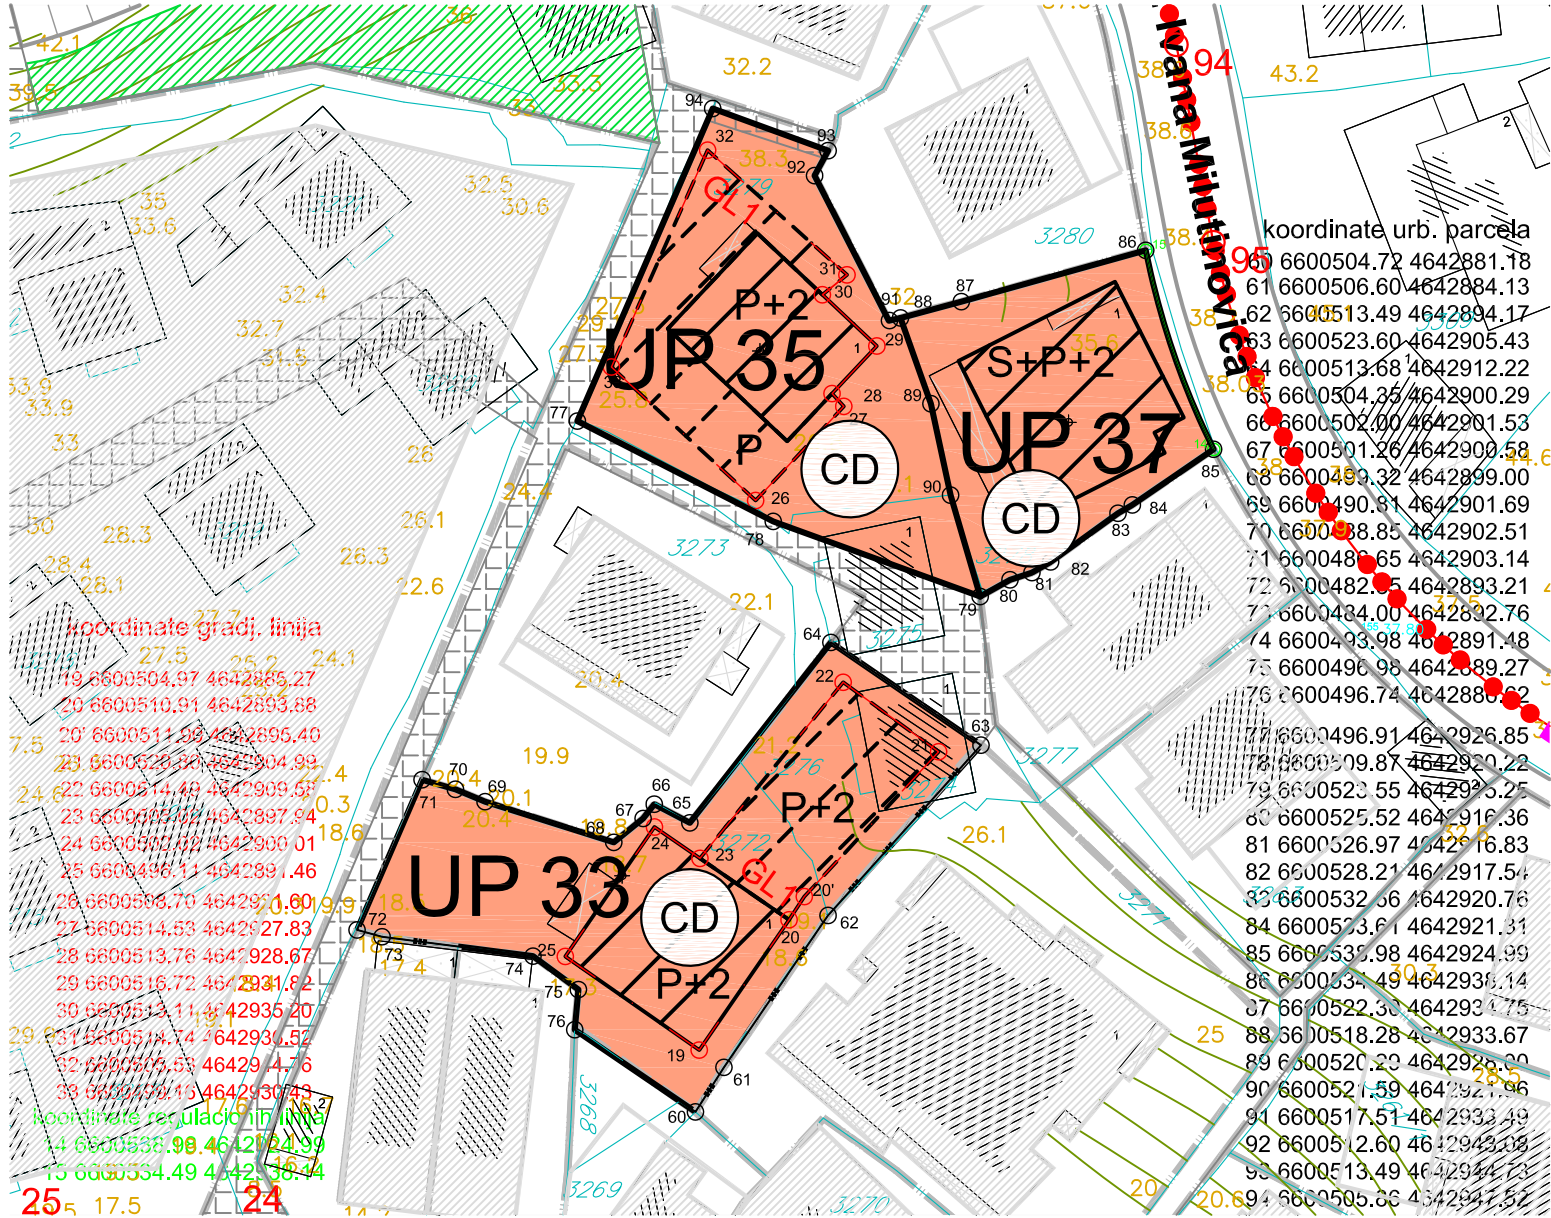

koordinate gradj. linija

19	6600504.97	4642885.27
20	6600510.91	4642893.88
21	6600511.99	4642895.40
22	6600520.30	4642904.99
23	6600514.49	4642909.58
24	6600507.97	4642897.94
25	6600496.11	4642891.46
26	6600506.70	4642901.90
27	6600514.53	4642927.83
28	6600513.76	4642928.67
29	6600516.72	4642931.82
30	6600513.11	4642935.20
31	6600514.74	4642935.52
32	6600505.53	4642914.76
33	6600492.15	4642930.43

koordinate regulacionih linija

14	6600536.98	4642924.99
15	6600534.49	4642930.44

koordinate urb. parcela

65	6600504.72	4642881.18
61	6600506.60	4642884.13
62	6600513.49	4642894.17
63	6600523.60	4642905.43
64	6600513.68	4642912.22
65	6600504.35	4642900.29
66	6600502.00	4642901.53
67	6600501.26	4642900.58
68	6600499.32	4642899.00
69	6600490.81	4642901.69
70	6600498.85	4642902.51
71	6600488.65	4642903.14
72	6600482.55	4642893.21
73	6600484.00	4642892.76
74	6600493.98	4642891.48
75	6600496.98	4642899.27
76	6600496.74	4642888.62
77	6600496.91	4642926.85
78	6600509.87	4642920.22
79	6600523.55	4642905.25
80	6600525.52	4642916.36
81	6600526.97	4642916.83
82	6600528.21	4642917.54
83	6600532.56	4642920.76
84	6600523.61	4642921.31
85	6600532.98	4642924.99
86	6600534.49	4642931.14
87	6600522.36	4642931.75
88	6600518.28	4642933.67
89	6600520.20	4642928.00
90	6600521.59	4642921.96
91	6600517.51	4642933.49
92	6600512.60	4642932.00
93	6600513.49	4642931.73
94	6600505.66	4642931.52

- granica UP
- oznaka urb. parcele
- gradjevinska linija
- regulaciona linija
- linija vizura
- postojeci objekat
- planirani objekat
- spratnost objekta
- CD centralne djelatnosti
- tacka koordinate UP
- tacka koordinate GL
- tacka koordinate RL