


# Izmjene i dopune za određene urbanističke i katastarske parcele u zahvatu liD DUP-a "Ulcinj-Grad" za lokalitet "Meterize 1" u Ulcinju

Planirano stanje  
PARCELACIJA, REGULACIJA, NIVELACIJA  
**UP 88, 143, 147**

R=1:500 **5.1**

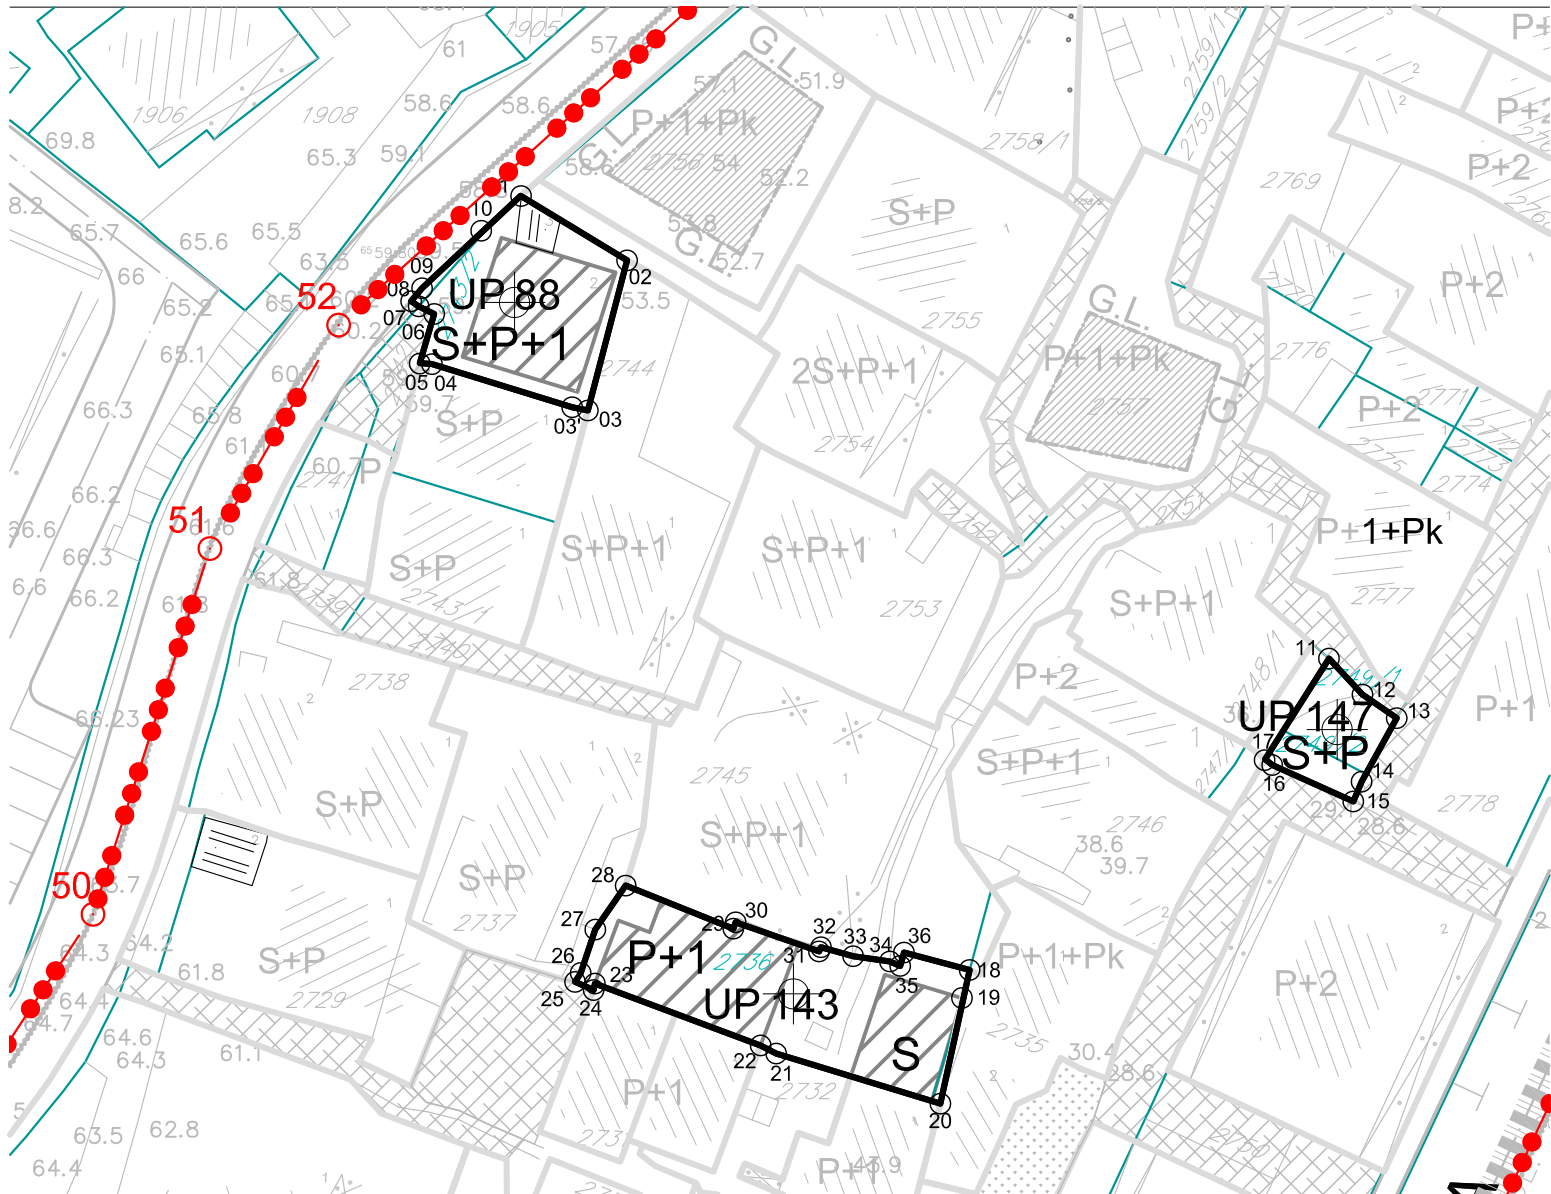

- granica Plana
- granica urbanističke parcele
- UP 143** oznaka urbanističke parcele
- postojeći objekat
- planirani objekat
- P+1+Pk** planirana spratnost objekta

- 01 02 građ. linija G.L. 1
- 01 02 građ. linija G.L. 2
- 01 02 Reg. linija R.L.

### Koordinate urbanističkih parcela

01 6600392.76 4643482.12	18 6600422.45 4643430.93
02 6600399.80 4643477.85	19 6600421.92 4643429.09
03 6600397.21 4643467.92	20 6600420.52 4643422.09
3' 6600396.14 4643468.16	21 6600409.66 4643425.40
04 6600386.90 4643470.99	22 6600408.63 4643425.93
05 6600386.10 4643471.06	23 6600397.67 4643430.03
06 6600387.05 4643474.31	24 6600397.59 4643429.60
07 6600386.02 4643474.81	25 6600396.36 4643430.14
08 6600385.52 4643475.15	26 6600396.73 4643430.72
09 6600386.22 4643476.02	27 6600397.70 4643433.60
10 6600390.13 4643479.83	28 6600399.71 4643436.51
11 6600446.21 4643451.52	29 6600406.83 4643433.66
12 6600448.43 4643449.14	30 6600406.98 4643434.08
13 6600450.69 4643447.58	31 6600412.50 4643432.15
14 6600448.37 4643443.38	32 6600412.62 4643432.43
15 6600447.82 4643442.07	33 6600414.75 4643431.84
16 6600442.46 4643444.48	34 6600417.18 4643431.49
17 6600441.99 4643444.86	35 6600417.86 4643431.19
	36 6600418.11 4643432.08

Obradivač:  
**INKOPLAN** d.o.o.- Podgorica  
Maj 2015. godine

Investitor  
**OPŠTINA ULCINJ**