


Izmjene i dopune za određene urbanističke i katastarske parcele u zahvatu liD DUP-a "Ulcinj-Grad" za lokalitet "Meterize 1" u Ulcinju

Planirano stanje
PARCELACIJA, REGULACIJA, NIVELACIJA
UP 241, 288

R=1:500 **5.3**

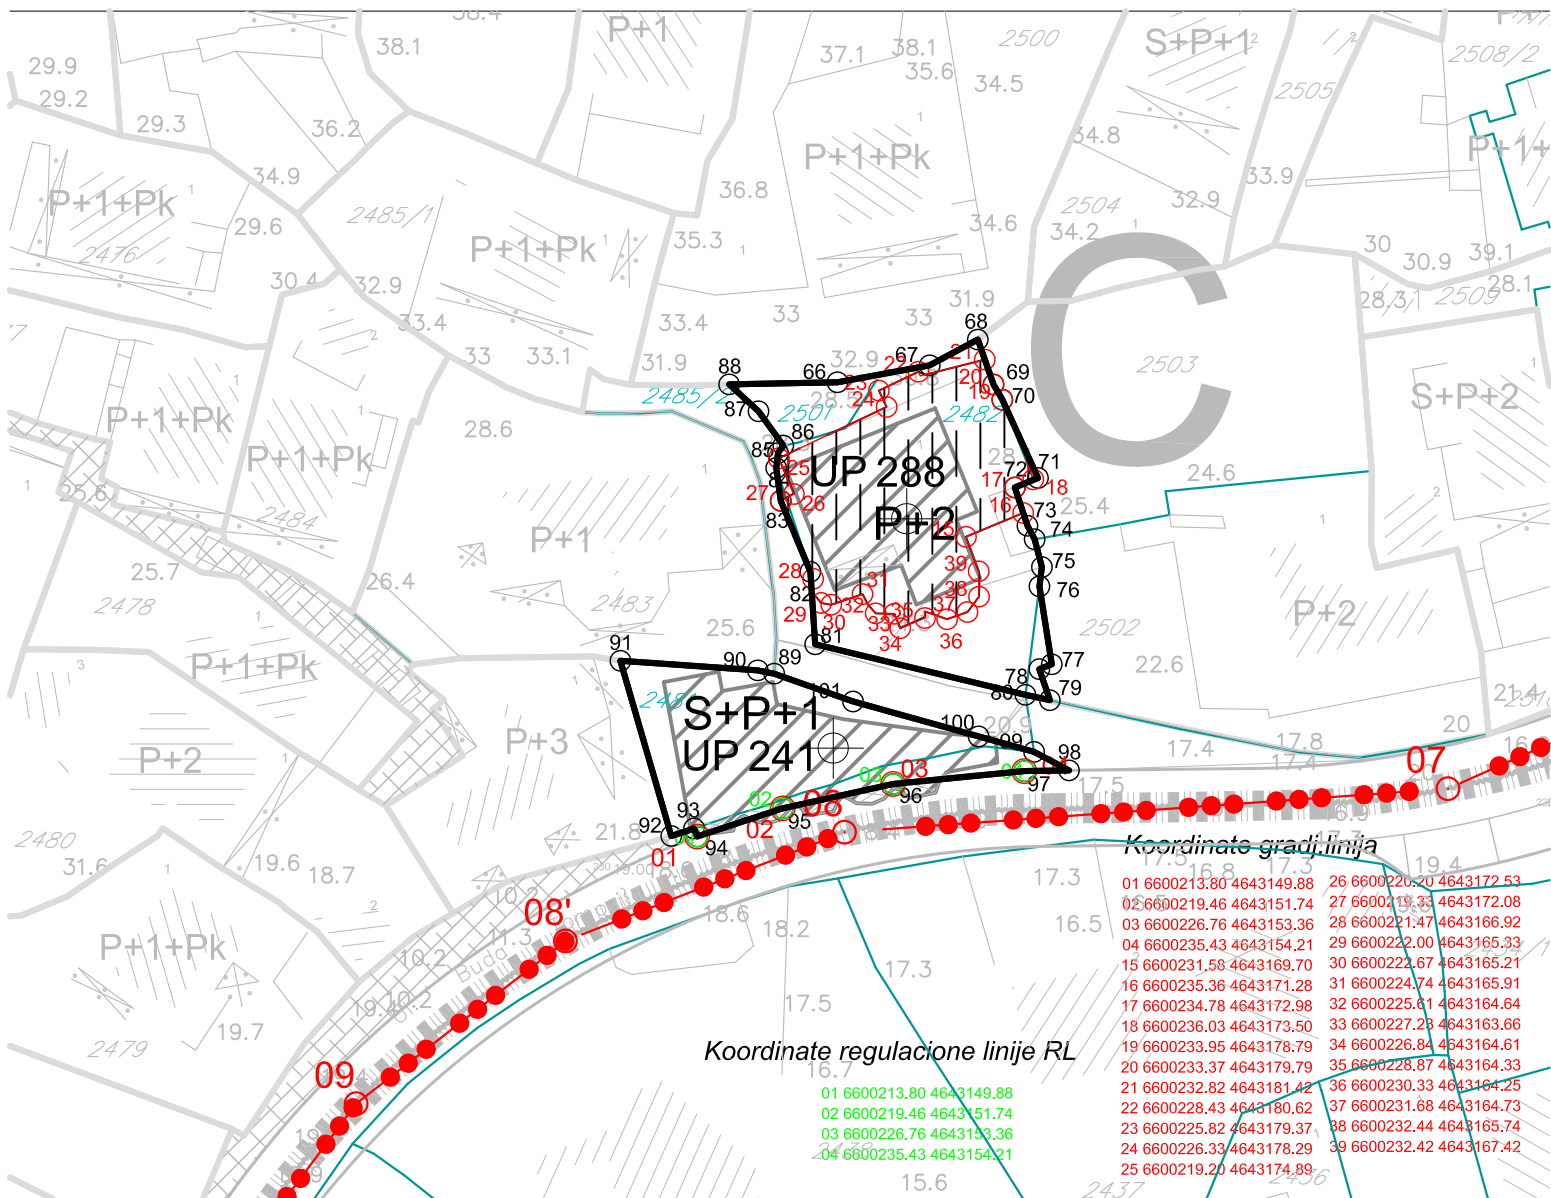

- granica Plana
- granica urbanističke parcele
- oznaka urbanističke parcele
- postojeći objekat
- planirani objekat
- planirana spratnost objekta

- 01 02 građ. linija G.L. 1
- 01 02 građ. linija G.L. 2
- 01 02 Reg. linija R.L.

Koordinate urbanističkih parcela

66	6600223.05	4643179.94	82	6600221.29	4643167.39
67	6600229.15	4643181.06	83	6600219.33	4643172.08
68	6600232.36	4643182.74	84	6600219.03	4643174.25
69	6600233.37	4643179.79	85	6600219.15	4643175.24
70	6600233.95	4643178.79	86	6600219.50	4643175.73
71	6600236.31	4643173.61	87	6600217.86	4643178.00
72	6600234.81	4643172.96	88	6600215.89	4643179.80
73	6600235.64	4643170.43	89	6600218.90	4643160.65
74	6600236.12	4643169.54	90	6600217.81	4643160.87
75	6600236.60	4643167.70	91	6600208.73	4643161.50
76	6600236.44	4643166.43	92	6600212.09	4643149.91
77	6600237.25	4643161.27	93	6600213.60	4643150.42
78	6600236.43	4643160.95	94	6600213.80	4643149.88
79	6600237.12	4643158.89	95	6600219.46	4643151.74
80	6600235.51	4643159.25	96	6600226.76	4643153.36
81	6600221.61	4643162.59	97	6600235.43	4643154.21
			98	6600238.36	4643154.27
			99	6600236.08	4643155.48
			100	6600232.38	4643156.52

Obradivač:
INKOPLAN d.o.o.- Podgorica
Maj 2015. godine

Investitor
OPŠTINA ULCINJ