


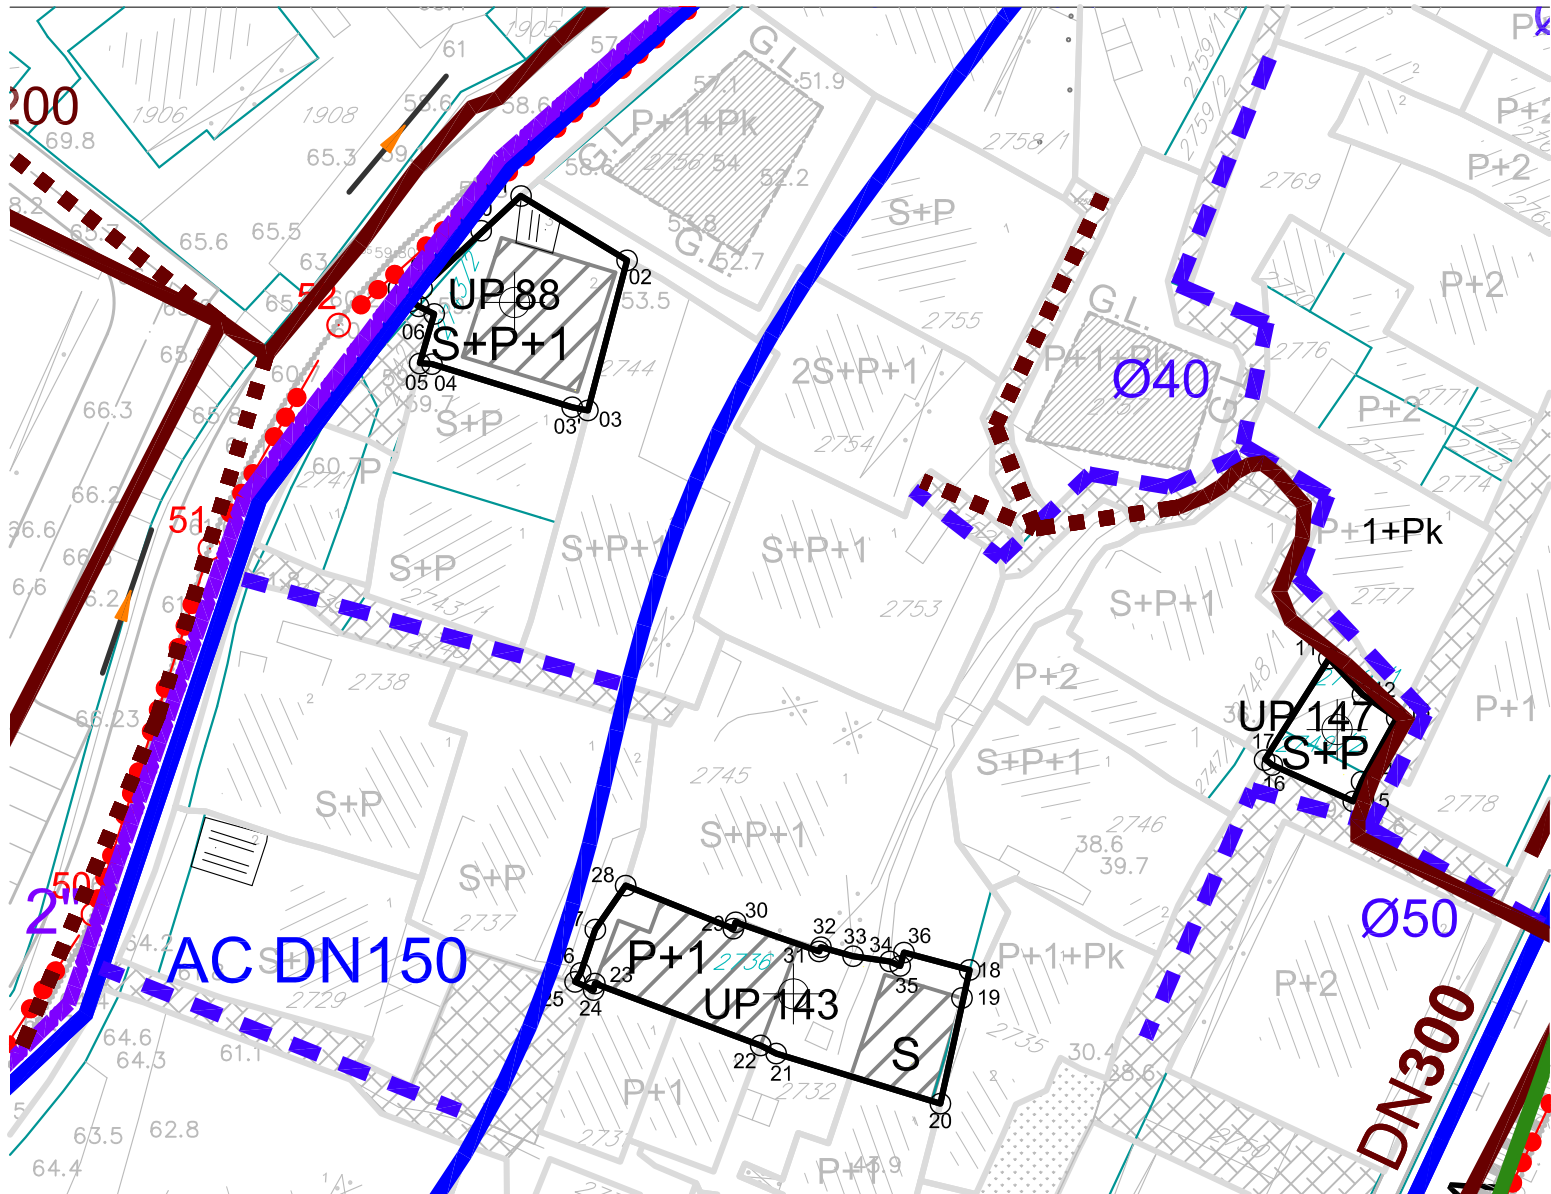










Izmjene i dopune za određene urbanističke i katastarske parcele u zahvatu liD DUP-a "Ulcinj-Grad" za lokalitet "Meterize 1" u Ulcinju

Planirano stanje
HIDROTEHNIČKE INSTALACIJE
UP 88, 143, 147

R=1:500 **7.1**



- | | | | | |
|------------------------------------------------------------------------------------|--------------------------------------|-------------------------------------------------------------------------------------|----|---------------------------------------------------|
|  | granica Plana |  | PH | protivpožarni hidrant |
|  | granica urbanističke parcele |  | | fekalna kanalizacija - postojeća koja se zadržava |
| UP 143 | oznaka urbanističke parcele |  | | fekalna kanalizacija - postojeća koja se ukida |
| P+1+Pk | planirana spratnost objekta |  | | fekalna kanalizacija - planirana |
|  | vodovod - postojeći koji se zadržava |  | | atmosferska kanalizacija - postojeca |
|  | vodovod - postojeći koji se ukida |  | | atmosferska kanalizacija - planirana |
|  | vodovod - planirani | | | |

Obradivač:
INKOPLAN d.o.o.- Podgorica
Maj 2015. godine

Investitor
OPŠTINA ULCINJ