










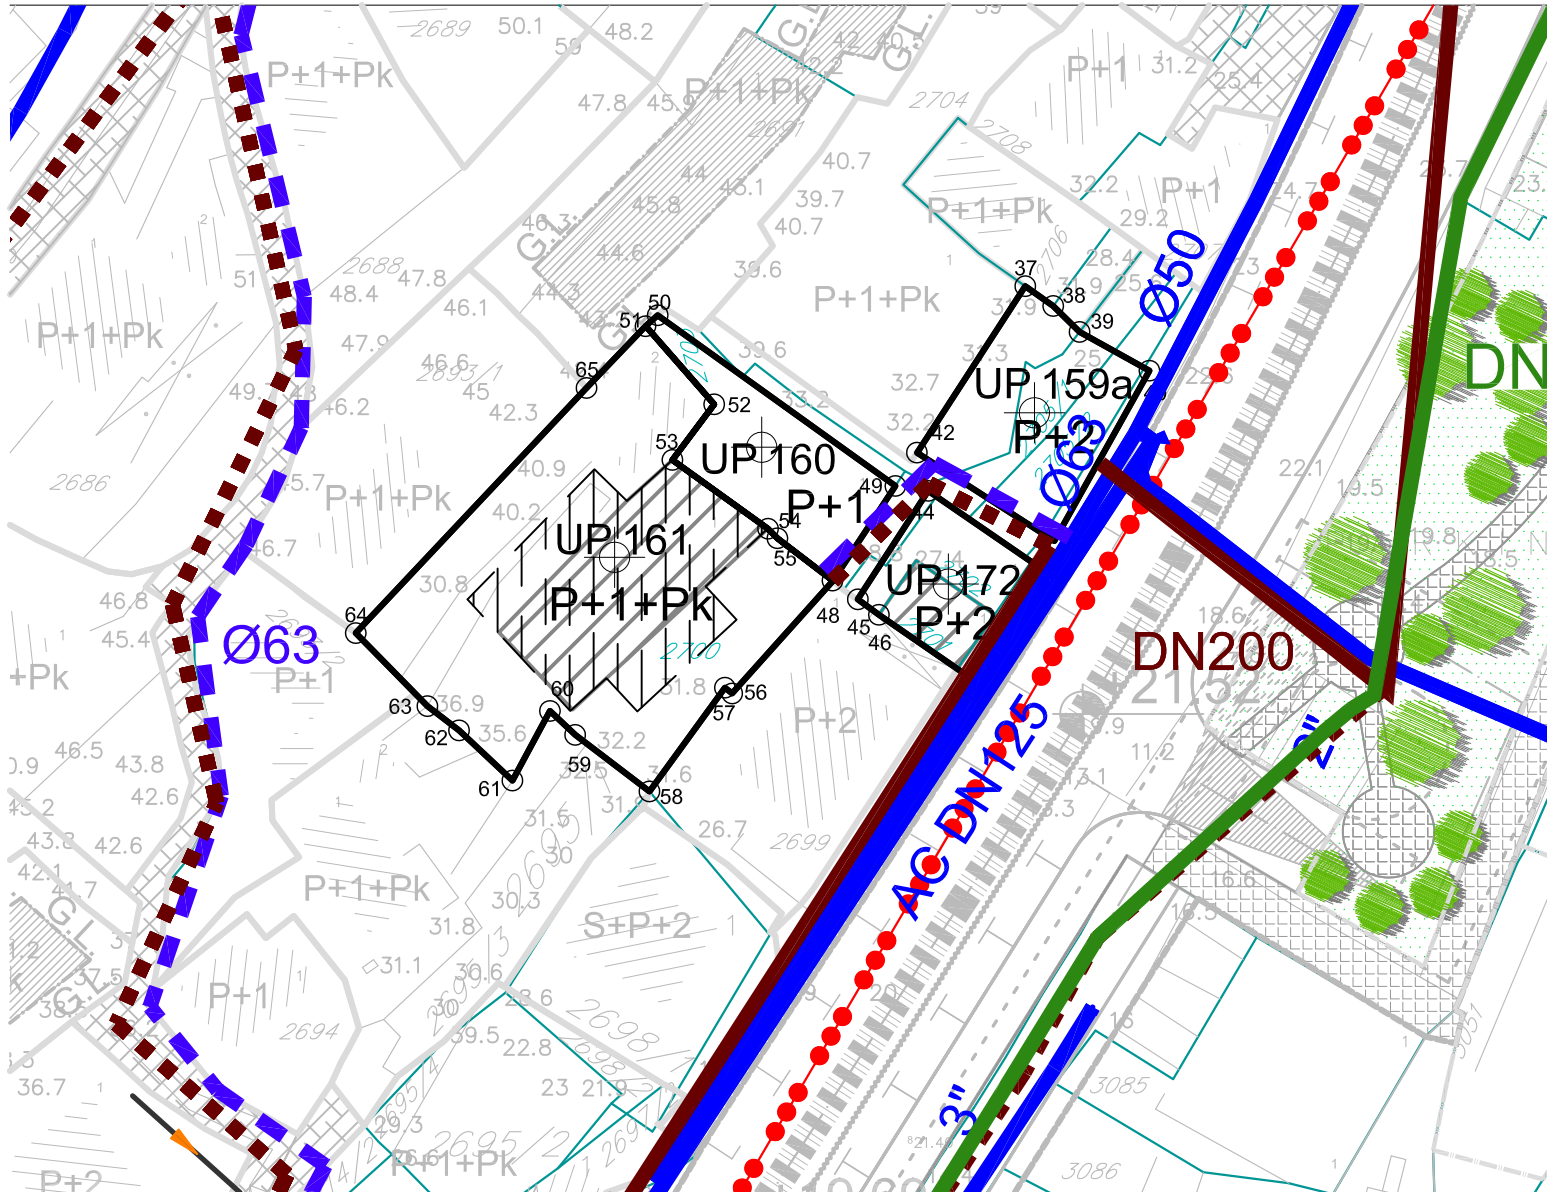


Izmjene i dopune za određene urbanističke i katastarske parcele u zahvatu liD DUP-a "Ulcinj-Grad" za lokalitet "Meterize 1" u Ulcinju

Planirano stanje
HIDROTEHNIČKE INSTALACIJE
UP 159a, 160, 161, 172

R=1:500 **7.2**



	granica Plana		PH	protivpožarni hidrant
	granica urbanističke parcele			fekalna kanalizacija - postojeća koja se zadržava
UP 143	oznaka urbanističke parcele			fekalna kanalizacija - postojeća koja se ukida
P+1+Pk	planirana spratnost objekta			fekalna kanalizacija - planirana
	vodovod - postojeći koji se zadržava			atmosferska kanalizacija - postojeca
	vodovod - postojeći koji se ukida			atmosferska kanalizacija - planirana
	vodovod - planirani			

Obradivač:
INKOPLAN d.o.o.- Podgorica
Maj 2015. godine

Investitor
OPŠTINA ULCINJ