










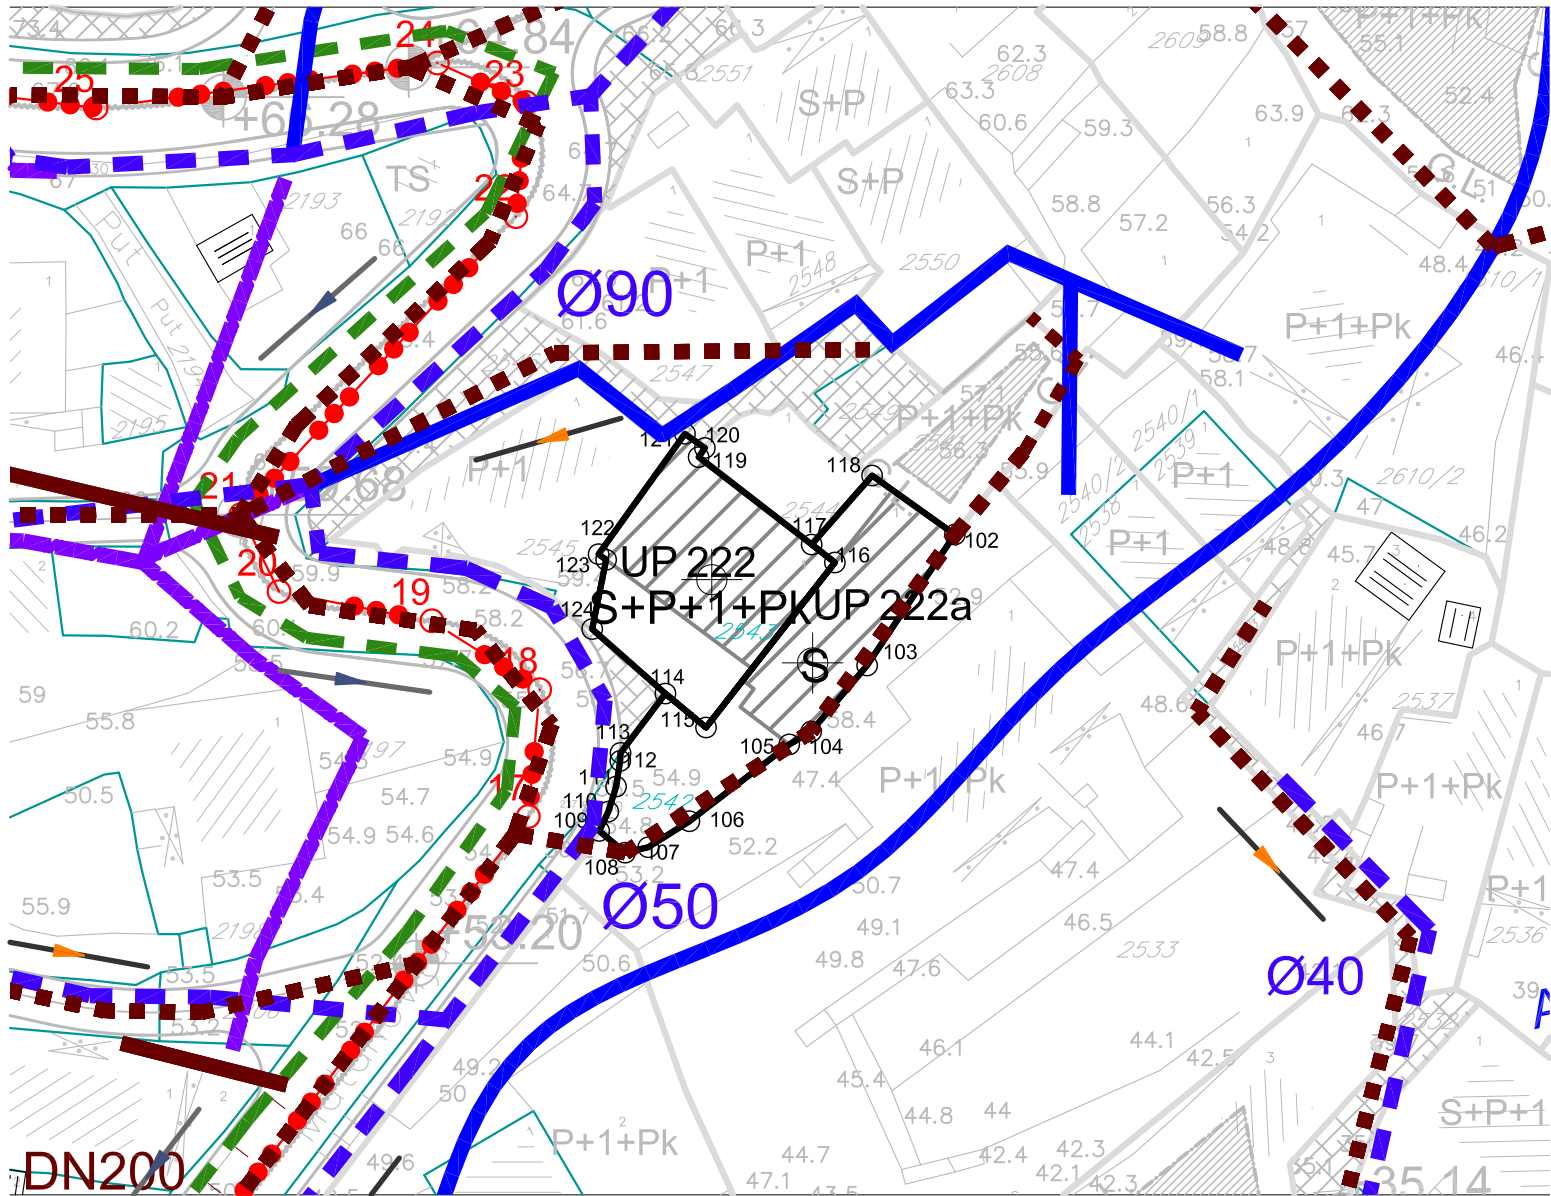


# Izmjene i dopune za određene urbanističke i katastarske parcele u zahvatu liD DUP-a "Ulcinj-Grad" za lokalitet "Meterize 1" u Ulcinju

Planirano stanje  
HIDROTEHNIČKE INSTALACIJE  
UP 222, 222a

R=1:500 **7.4**



- |  |                                      |   |    |   |
|--|--------------------------------------|---|----|---|
|  | granica Plana                        |  | PH | protivpožarni hidrant                             |
|  | granica urbanističke parcele         |  |    | fekalna kanalizacija - postojeća koja se zadržava |
| UP 143   | oznaka urbanističke parcele          |  |    | fekalna kanalizacija - postojeća koja se ukida    |
| P+1+Pk   | planirana spratnost objekta          |  |    | fekalna kanalizacija - planirana                  |
|  | vodovod - postojeći koji se zadržava |  |    | atmosferska kanalizacija - postojeca              |
|  | vodovod - postojeći koji se ukida    |  |    | atmosferska kanalizacija - planirana              |
|  | vodovod - planirani                  |   |    |   |

Obradivač:  
**INKOPLAN** d.o.o.- Podgorica  
Maj 2015. godine

Investitor  
OPŠTINA ULCINJ