


Izmjene i dopune za određene urbanističke i katastarske parcele u zahvatu liD DUP-a "Ulcinj-Grad" za lokalitet "Meterize 1" u Ulcinju

Planirano stanje
ELEKTROENERGETSKA INFRASTRUKTURA
UP 159a, 160, 161, 172

R=1:500 **8.2**

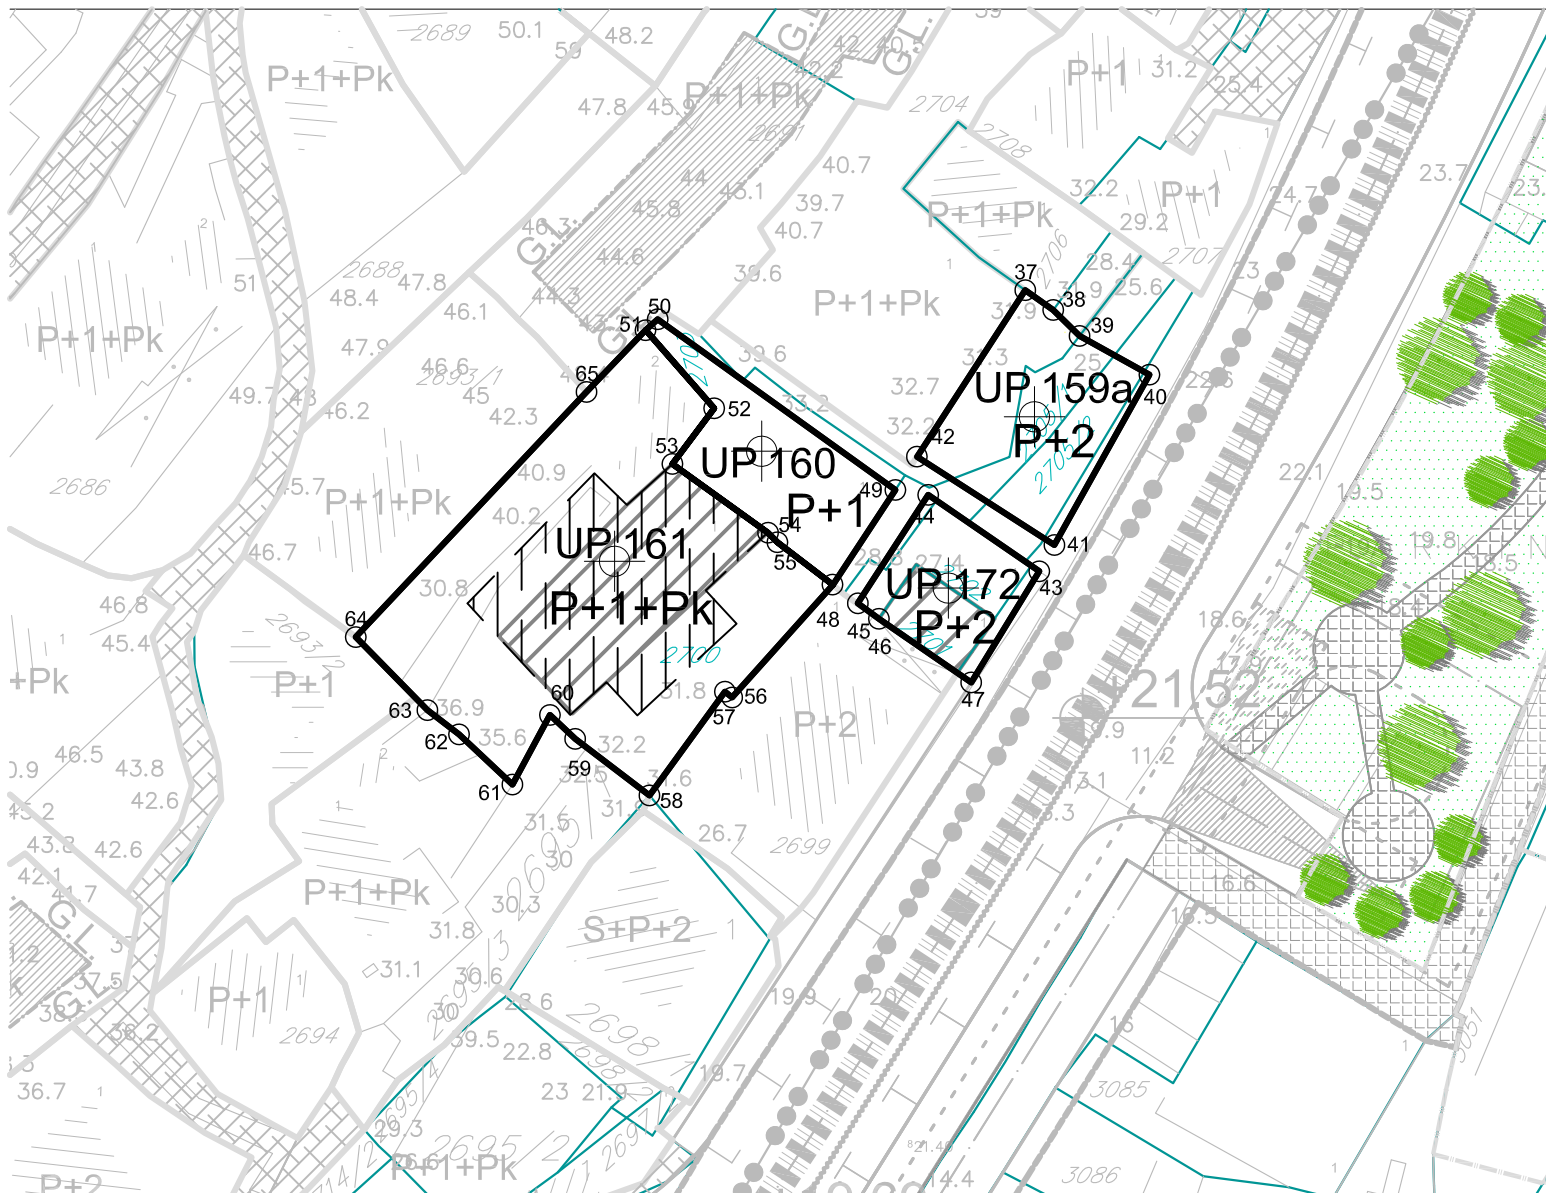

-  granica Plana
-  granica urbanističke parcele
- UP 143 oznaka urbanističke parcele
-  postojeći objekat
-  planirani objekat
- P+1+Pk planirana spratnost objekta
-  postojeća 10kV mreža
-  planirana 10kV mreža
-  postojeća TS 10/0,4kV
-  planirana TS 10/0,4kV

Koordinate urbanističkih parcela

37 6600384.23 4643300.58	51 6600359.13 4643297.94
38 6600386.05 4643299.29	52 6600363.66 4643292.77
39 6600387.79 4643297.57	53 6600360.90 4643289.09
40 6600392.44 4643294.99	54 6600367.21 4643284.55
41 6600386.16 4643283.73	55 6600367.85 4643283.90
42 6600377.08 4643289.57	56 6600364.85 4643273.65
43 6600385.13 4643282.01	57 6600364.37 4643274.03
44 6600377.81 4643287.04	58 6600359.38 4643267.17
45 6600373.16 4643279.87	59 6600354.47 4643270.91
46 6600374.55 4643278.85	60 6600352.77 4643272.50
47 6600380.65 4643274.64	61 6600350.32 4643267.89
48 6600371.46 4643281.13	62 6600346.80 4643271.20
49 6600375.64 4643287.37	63 6600344.67 4643272.83
50 6600359.93 4643298.66	64 6600339.96 4643277.64
	65 6600355.22 4643293.85

Obradivač:
INKOPLAN d.o.o.- Podgorica
Maj 2015. godine

Investitor
OPŠTINA ULCINJ