


Izmjene i dopune za određene urbanističke i katastarske parcele DUP-a "Ulcinj-Grad" za lokalitet "Pristan"

Plan TELEKOMUNIKACIONA INFRASTRUKTURA

9.1

UP 1, UP 10, UP11, UP12, UP18, UP19

R=1:500

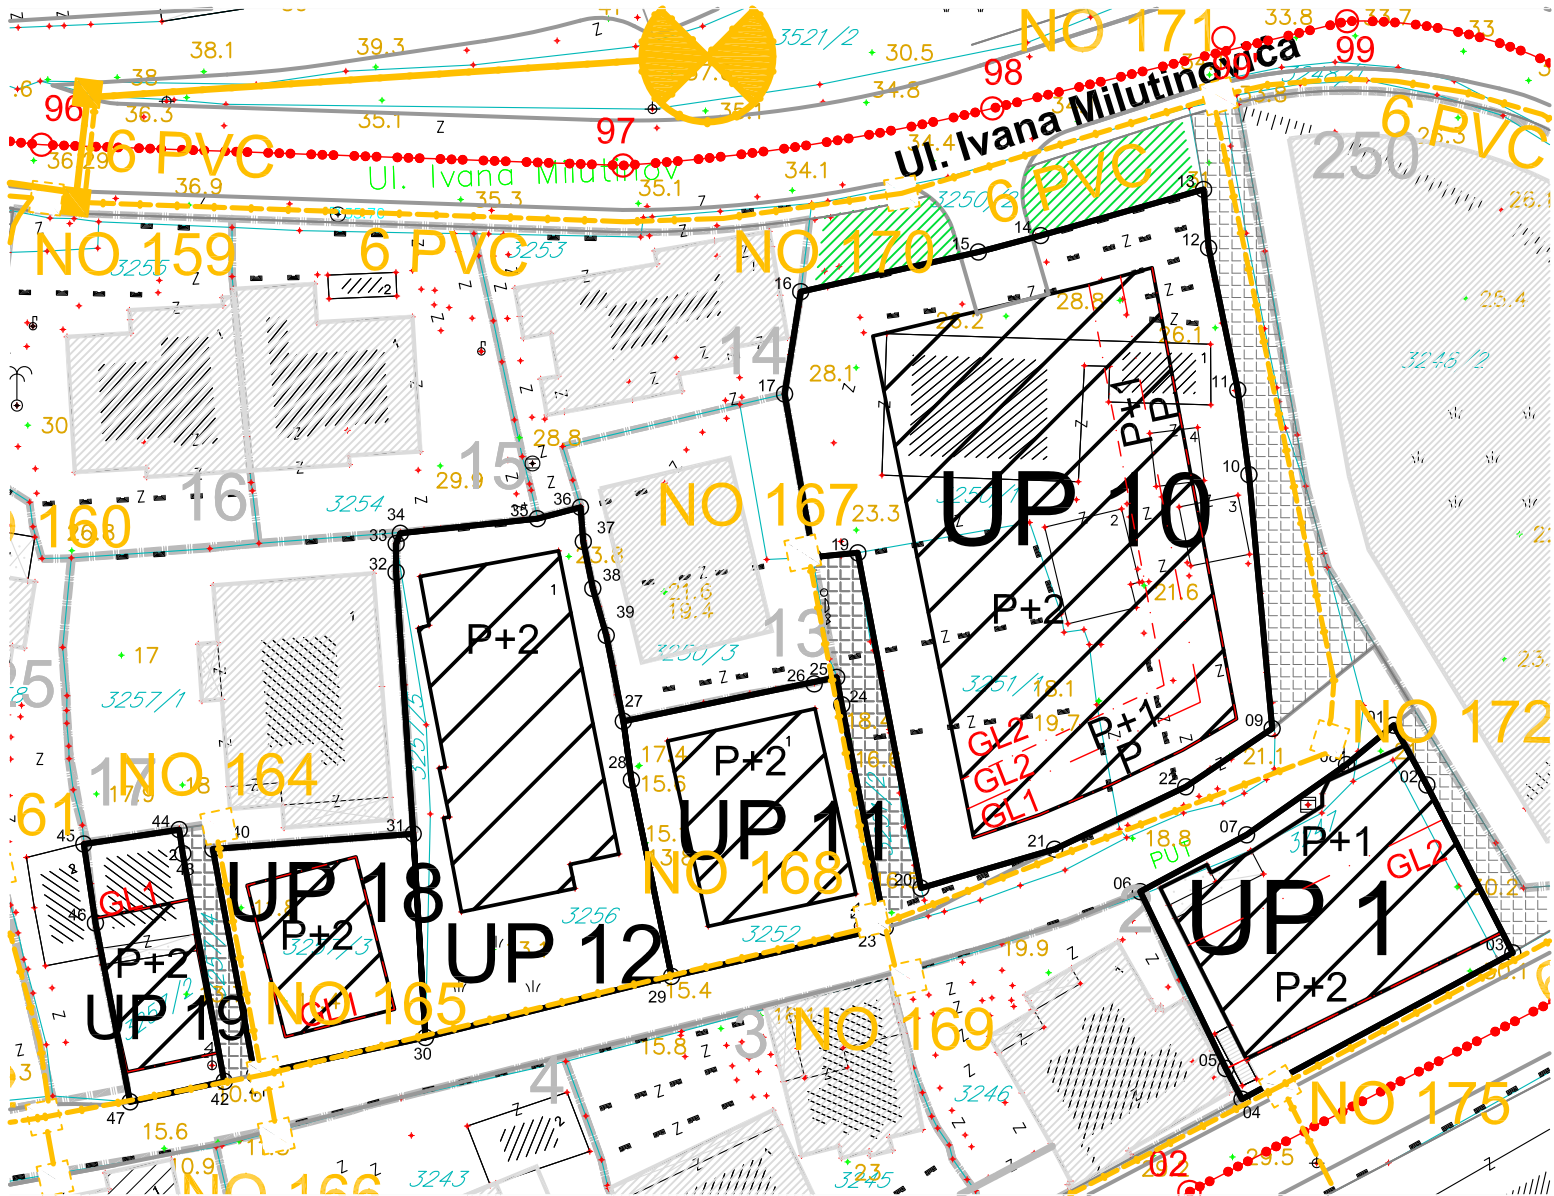

postojeći TK čvor RSS Stara Pošta i RSS Pinješ



planirano telekomunikaciono okno

postojeće TK okno

NO 1,...,NO 180

broj planiranog telekomunikacionog okna



postojeća TK kanalizacija



planirana telekomunikaciona kanalizacija sa 6 PVC cijevi 110mm



postojeći spoljašnji TK izvod



planirana telekomunikaciona kanalizacija sa 4 PVC cijevi 110mm



postojeći unutrašnji TK izvod

Obradivač:
INKOPLAN d.o.o.- Podgorica
Maj 2015. godine

Investitor
OPŠTINA ULCINJ