

# SITUACIJA URBANISTIČKE PARCELE BR.35 SA DUP-α'' ULCINJSKO POLJE''

Urb. parcela br.35=17603.00m<sup>2</sup> zona B podzona 9

R=1:000

Dio katastarske parcele br. 30/229 =800.00 m<sup>2</sup> l.n 3 K.o Ulcinjско Polje svojina Crne Gore raspolaganje Opština Ulcinj  
 Dio katastarske parcele br. 30/3 =411.00 m<sup>2</sup> l.n 3 K.o Ulcinjско Polje svojina Crne Gore raspolaganje Opština Ulcinj  
 Dio katastarske parcele br. 30/172 =16392.00 m<sup>2</sup> l.n 421 K.o Ulcinjско Polje

susvojina sledećih lica:

- LULA ADEM DŽEMAL Susvojina 1/36
- PETRIČEVIĆ MARKO BOŽO Susvojina 1/10
- IVANOVIĆ RADE VLADIMIR Susvojina 1/6
- LULIA ADEM MUZAFER Susvojina 1/36
- LULIA HUSEJN DŽEMALI Susvojina 1/55
- LULIA SOFIJA Susvojina 1/55
- IVANOVIĆ RADOMIR VOJIN Susvojina 1/6
- LULIA ADEM NASER Susvojina 2/36
- LULIA ADEMA IBRAHIM Susvojina 1/36
- PETRIČEVIĆ NIKO PETAR Susvojina 1/10
- LULIA ADEM MIRSAĐ Susvojina 1/36
- LULIA ADEMA VEHBUIA Susvojina 1/36
- LULIA SULJEJMAN Susvojina 1/55
- ZUBEROVIĆ JAKUP DŽIVAT Susvojina 1/55
- LULIA ADEM TAIP Susvojina 1/36
- DS-OPŠTINA ULCINJ Susvojina 1/60
- LULIA ADEMA GANIJA Susvojina 1/36
- LULIA MUHAMED Susvojina 1/55
- ČAUŠI MEŠČURE Susvojina 1/55
- LULIA NAILI Susvojina 1/55
- HAZOJA MILIHA Susvojina 1/55
- SALOVIĆ BEHUIA RODJ. LULIA Susvojina 1/55
- NIKUZIĆ SEIDA RODJ. LULIA Susvojina 1/55
- LULIA KA GONDŽE Susvojina 1/55

Kordinate tačke urbanističke parcele


88	6603422.67	4642289.51
89	6603434.12	4642276.01
90	6603467.05	4642278.50
91	6603446.54	4642261.36
92	6603554.71	4642173.61
93	6603561.17	4642165.88
94	6603562.13	4642162.11
95	6603559.80	4642159.00
96	6603560.49	4642157.67
97	6603549.84	4642151.29
98	6603528.04	4642136.40
99	6603483.73	4642106.04
100	6603461.37	4642131.27
101	6603420.86	4642176.00
102	6603369.65	4642233.77
103	6603370.53	4642245.93
104	6603476.21	4642114.52

— Urb. parcela po DUP-u

Kordinate tačke gradjevinske linije

1.	6603463.22	4642275.30
2.	6603549.12	4642172.49
3.	6603532.00	4642161.41
4.	6603482.14	4642124.94
5.	6603376.37	4642244.29
6.	6603425.91	4642285.70

PRODUCED BY AN AUTODESK EDUCATIONAL PRODUCT

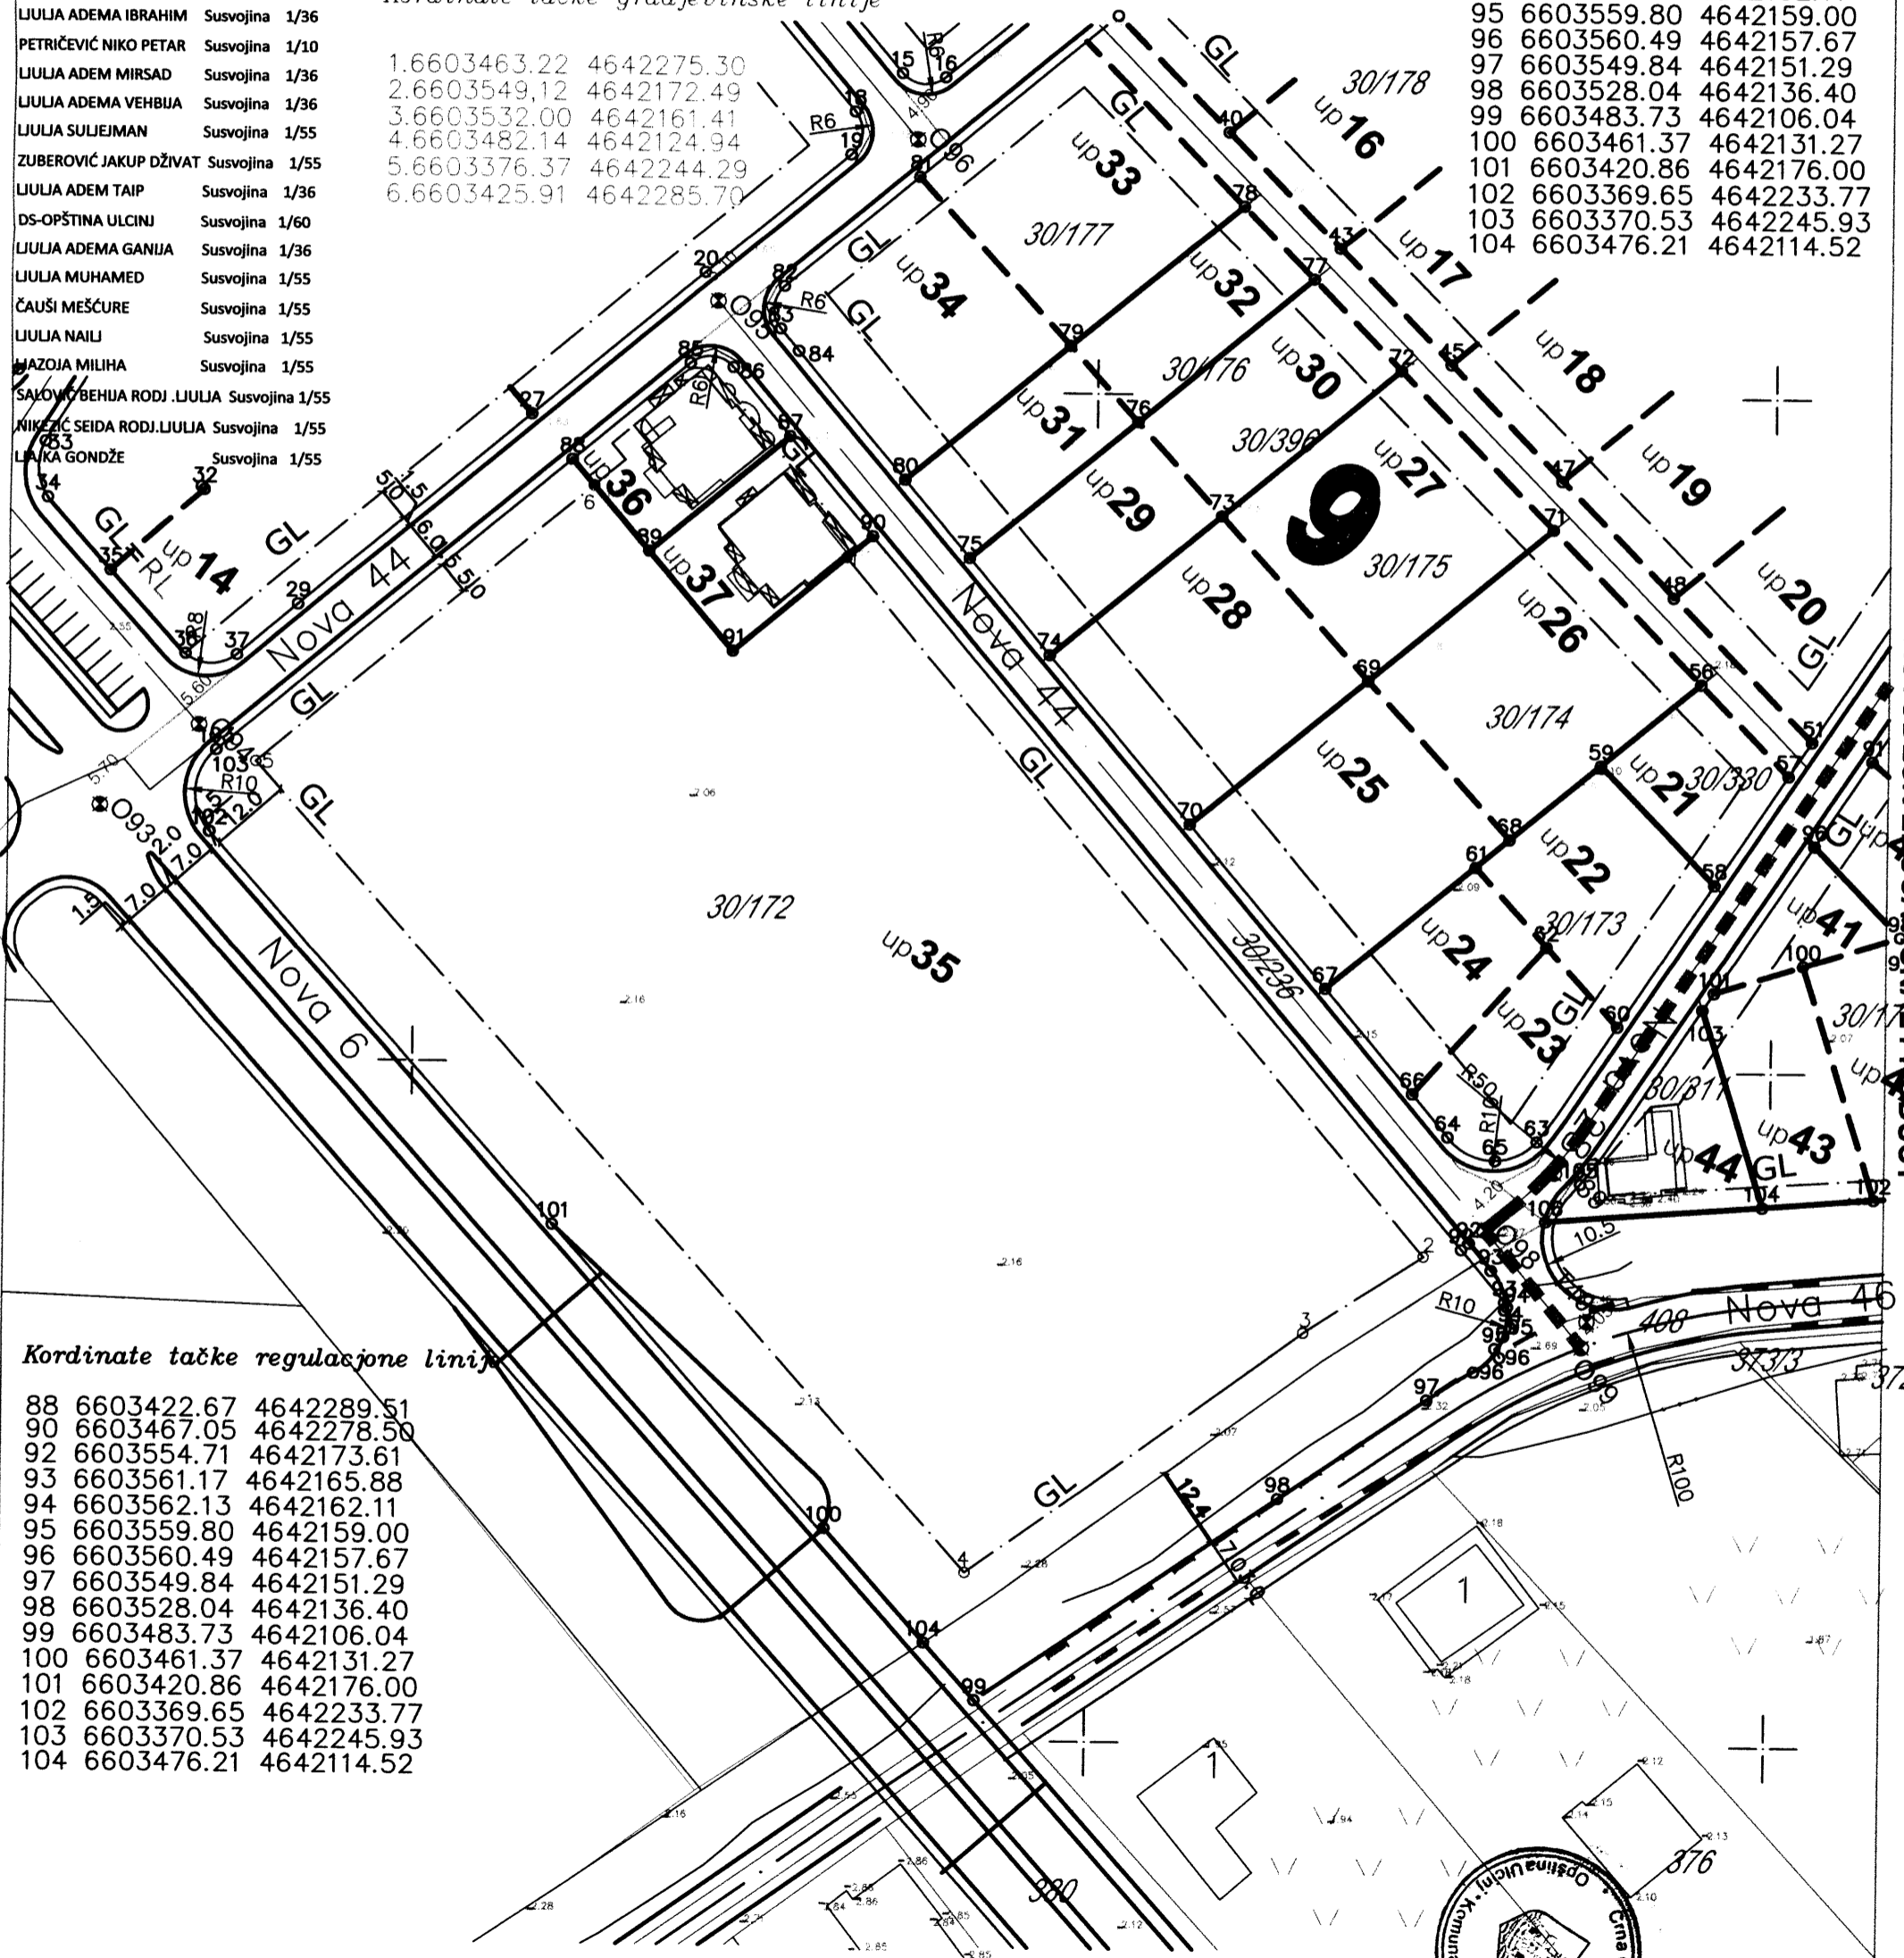

Kordinate tačke regulacione linije

88	6603422.67	4642289.51
90	6603467.05	4642278.50
92	6603554.71	4642173.61
93	6603561.17	4642165.88
94	6603562.13	4642162.11
95	6603559.80	4642159.00
96	6603560.49	4642157.67
97	6603549.84	4642151.29
98	6603528.04	4642136.40
99	6603483.73	4642106.04
100	6603461.37	4642131.27
101	6603420.86	4642176.00
102	6603369.65	4642233.77
103	6603370.53	4642245.93
104	6603476.21	4642114.52

Pjeter Dobreci geom.

Ulcinj/2014



Štampano lice Sekretarjata  
 Ahmet Tafica dipl.ing.gradj