

Detaljni Urbanistički Plan "Ulcinjско Polje"

Situacija urbanističke parcele br.1-2 zona "B" podzona "4"

R=1: 500

URBANISTIČKA PARCELA BR.1=1088M²

-dio katastarske parcele br.30/56=1088m²
L.N.337 Mitrović Jelena 1/4, Mitrović Božo 2/4 i Mitrović Miloš 1/4

45 URBANISTIČKA PARCELA BR.2=1031M²


-dio katastarske parcele br.30/56=1031m²
L.N.337 Mitrović Jelena 1/4, Mitrović Božo 2/4 i Mitrović Miloš 1/4

LEGENDA:

- GL** — gradjevinska linija
- granica urb.parcele
- granice kat.parcele
- mješovita namjena
- niveleta ulice

COORDINATE URBANISTIČKE PARCELE br.1	
01	6602987.62 4642954.56
02	6602998.15 4642955.78
03	6603014.73 4642944.87
04	6602992.19 4642911.70
05	6602969.37 4642926.76

COORDINATE URBANISTIČKE PARCELE br.2	
04	6602992.19 4642911.70
05	6602969.37 4642926.76
06	6602950.84 4642899.48
07	6602952.07 4642899.48
08	6602971.05 4642890.57

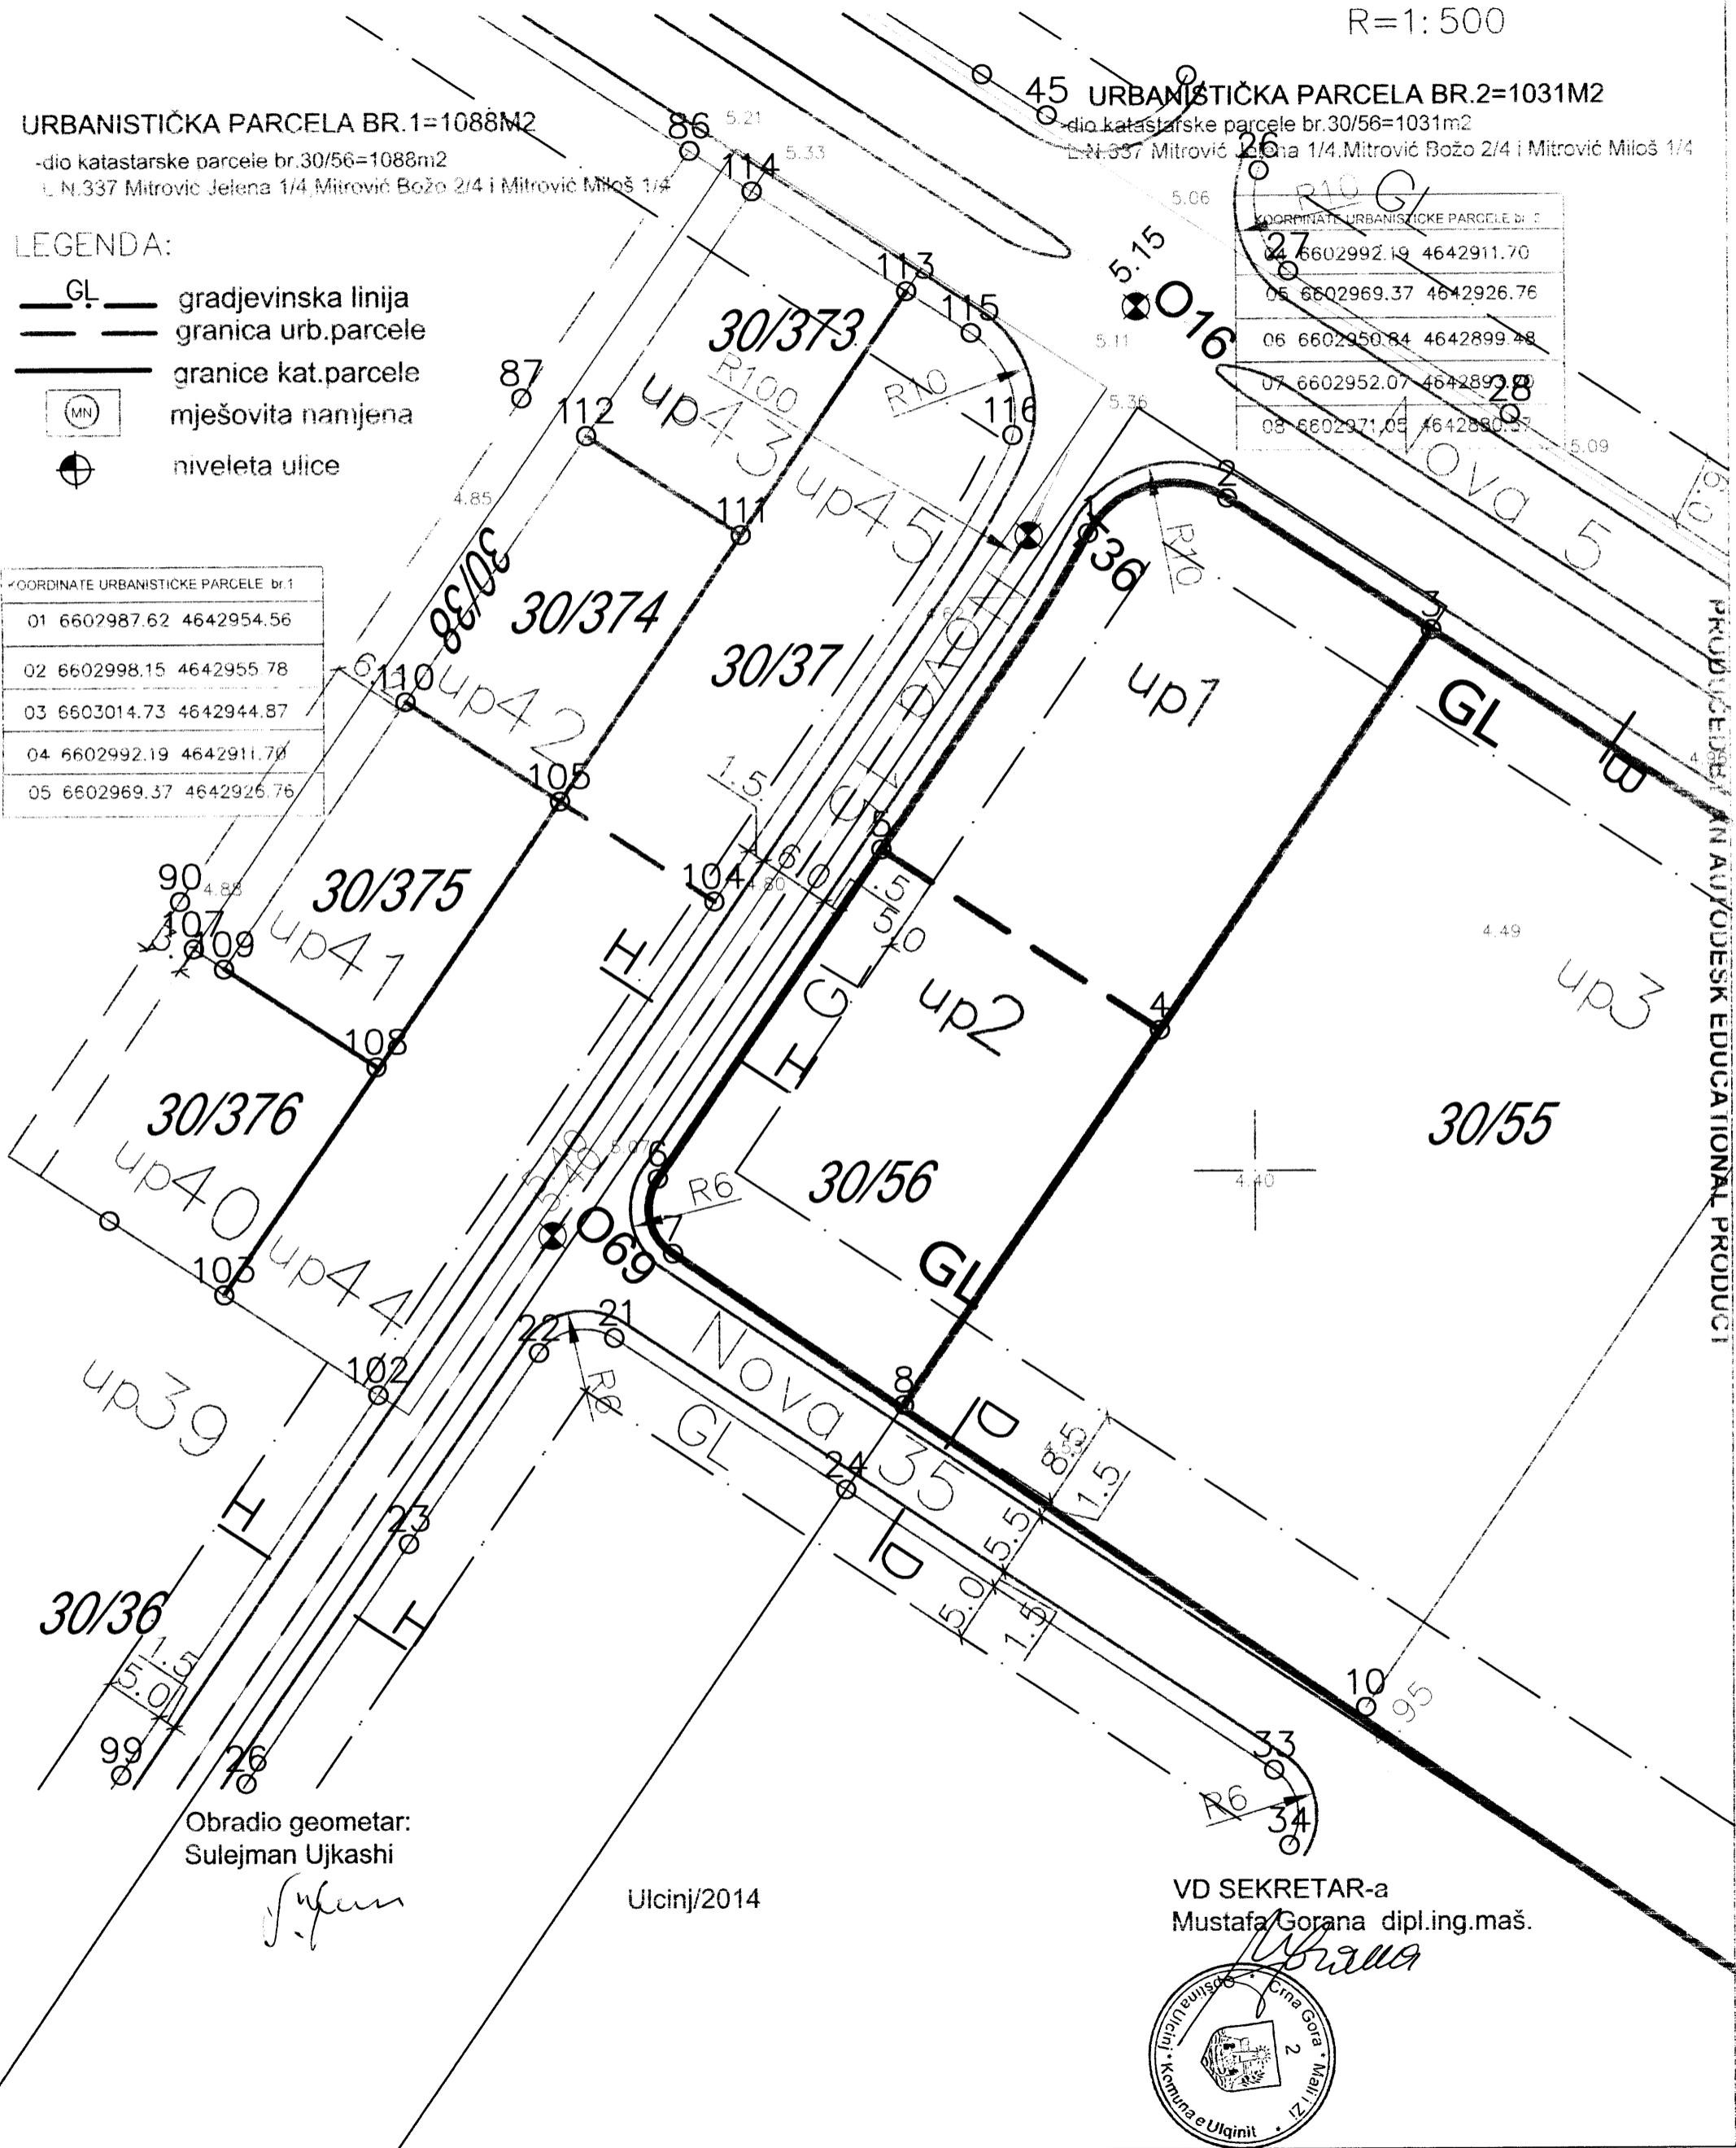


Obradio geometar:
Sulejman Ujkashi

Sulejman Ujkashi

Ulcinj/2014

VD SEKRETAR-a
Mustafa Gorana dipl.ing.maš.

Mustafa Gorana

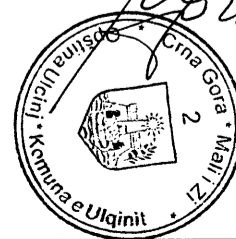

PRODUCED BY AN AUTODESK EDUCATIONAL PRODUCT

PRODUCED BY AN AUTODESK EDUCATIONAL PRODUCT