

Situacija urb. parc br.14 sa Dup-a Ulcinj-grad za lokalitet Meraja 1

R=1:250

Urbanistička parc.br.14=416.00m²
Dio kat.parc.br.1111/1=416.00 m² sa lista nepokretnosti
br.990 K.o Ulcinj svojina Babaj Nazmi


Urbanistička parcela

Koordinate urb.parcele br.14

171 6601014.94 4643696.83
172 6601014.09 4643691.50
173 6601012.08 4643688.70
174 6601006.52 4643679.25
178 6601011.78 4643677.55
184 6601023.43 4643673.96
185 6601022.97 4643672.45
200 6601028.15 4643670.46
251 6601035.17 4643688.19
252 6601032.26 4643680.01


Koordinate tačke gradjevinske linije
urb.parcele br.14

8 6601014.49 4643694.03
9 6601034.03 4643685.41

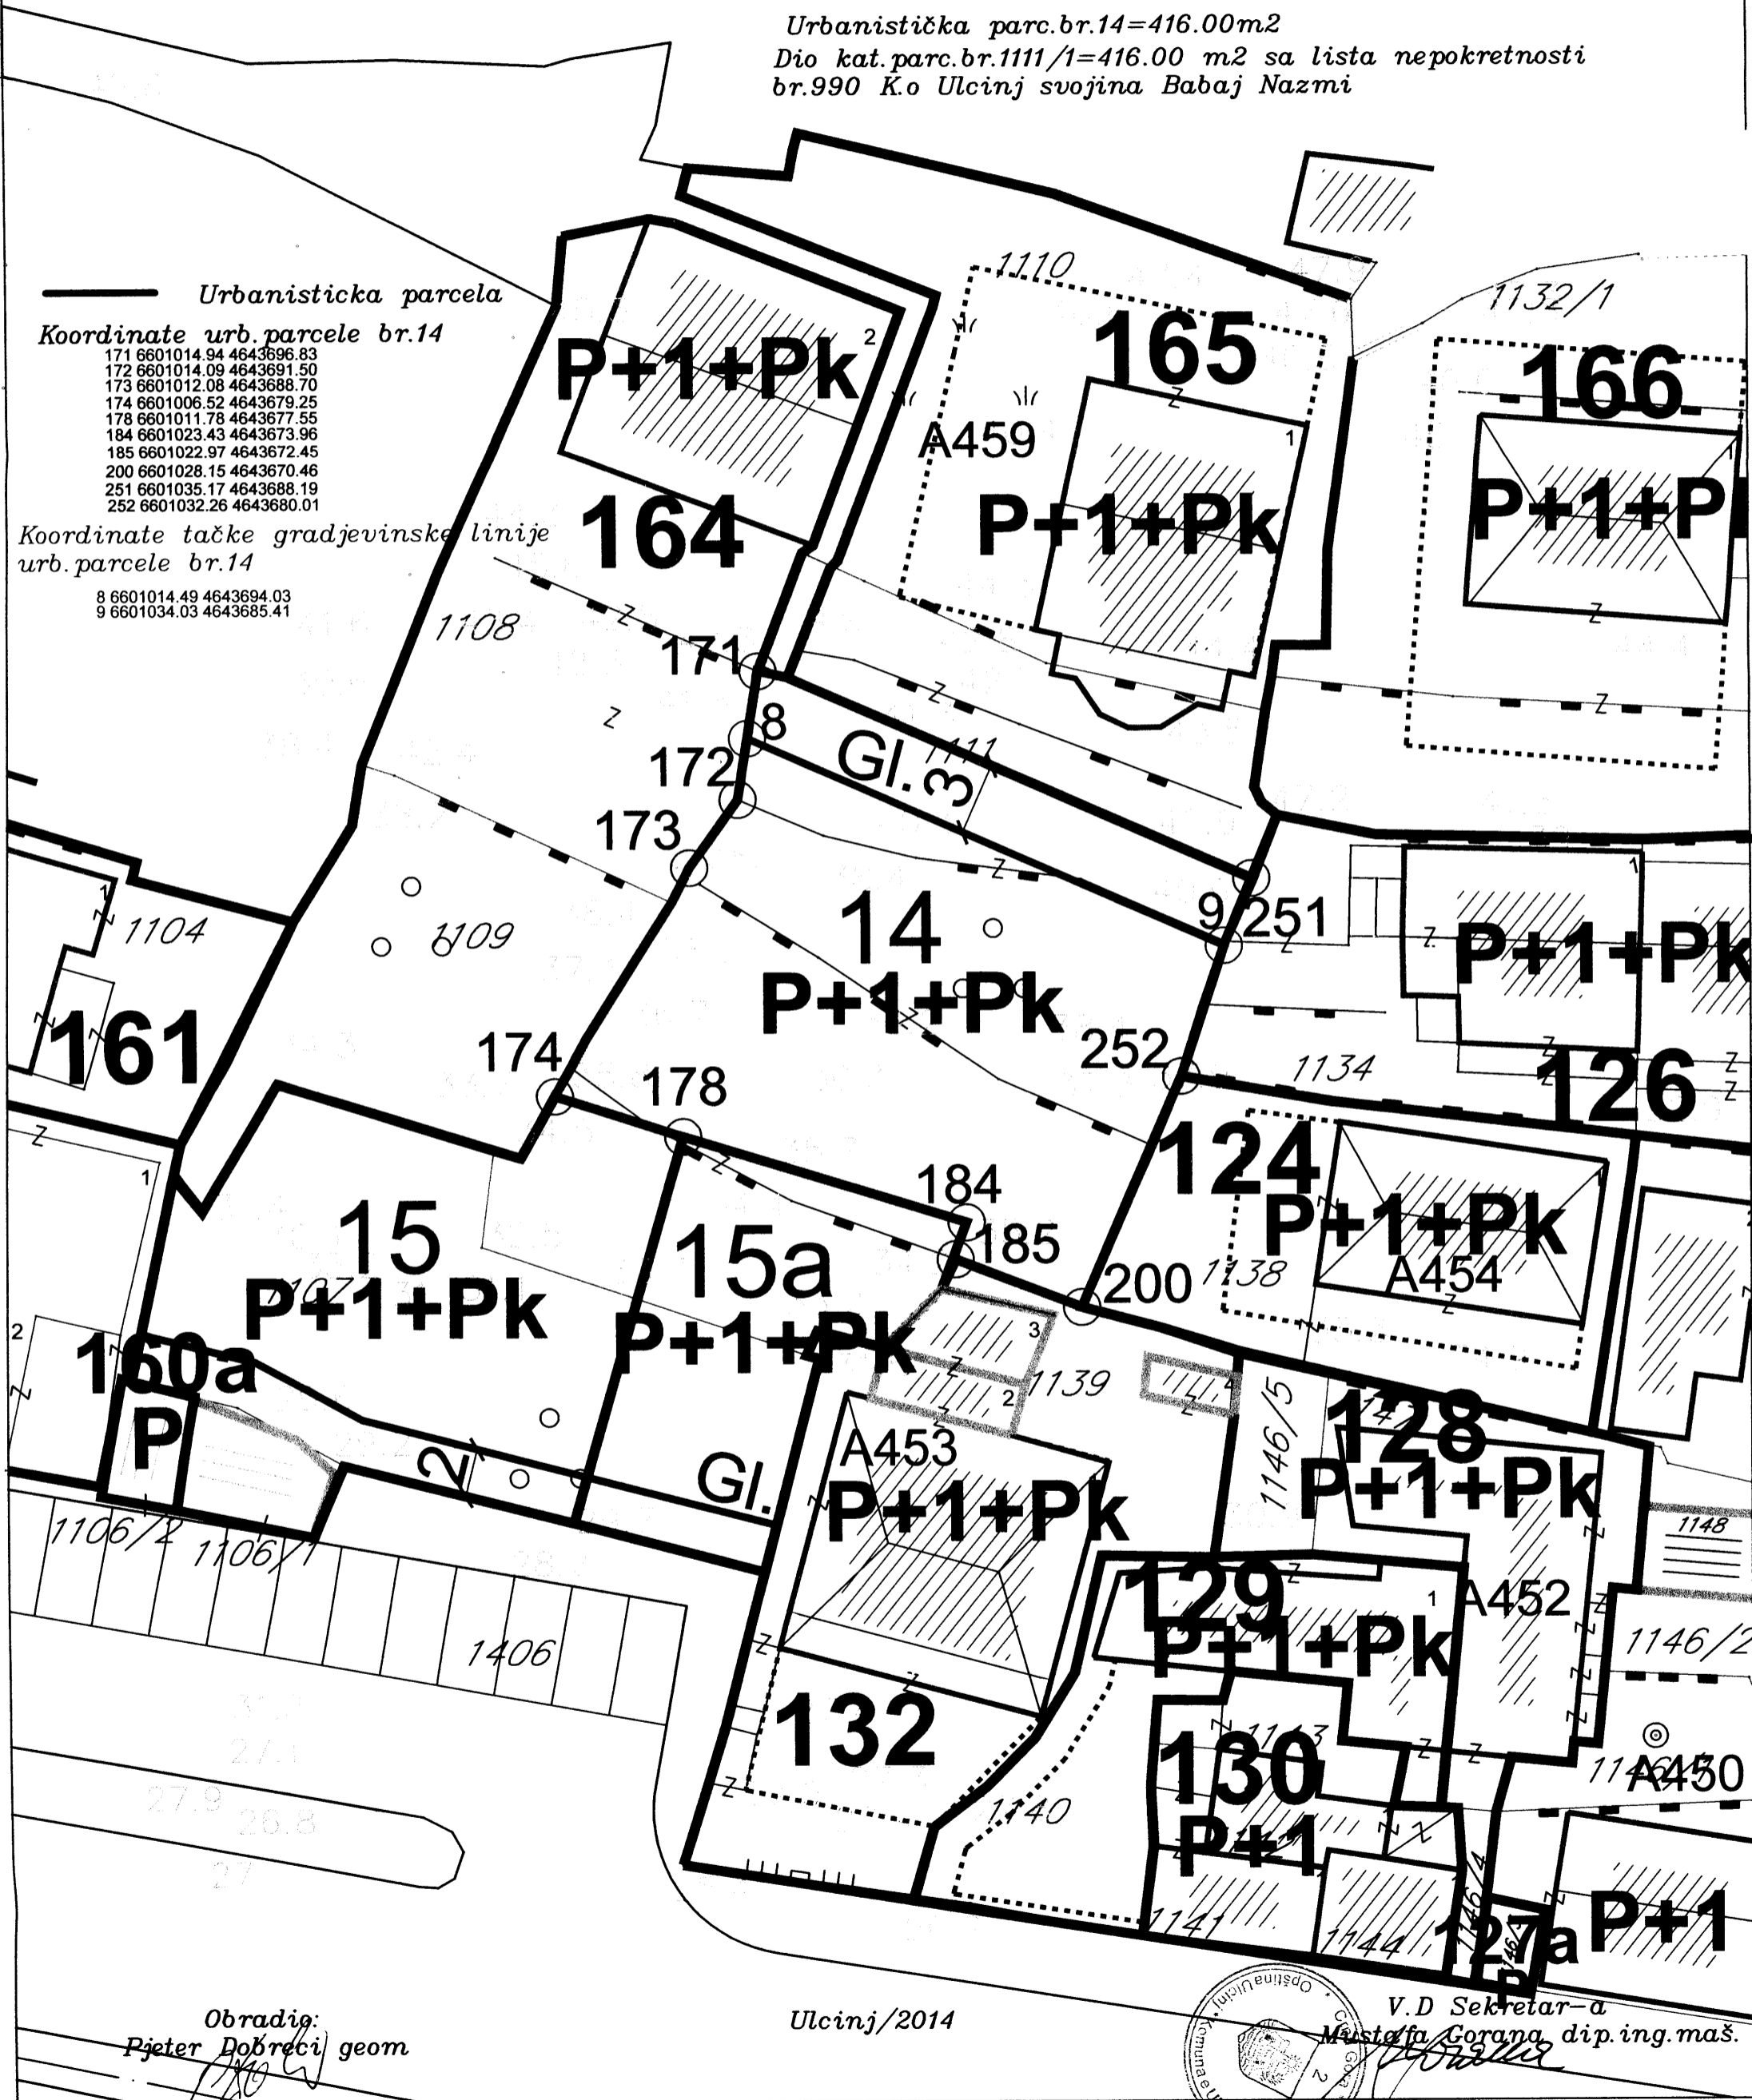

Obradio:
Pjeter Dobreci geom.

Ulcinj/2014

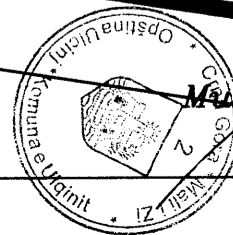

V.D Sekretar-a
Mustafa Gorana, dip.ing.maš.