

SITUACIJA URBANISTIČKE PARCELE BR.36 SA DUP-α"ULCINJSKO POLJE"

Urb. parcela br.36=662.00m² u zoni B podzona 10
 Katastarska parcela br. 30/533=662.00 m² l.n 801 K.o Ulcinjnsko Polje svojina
 Uka Bersim

Kordinate tačke urb. parcele br.36


63	6603769.70	4642253.84
65	6603752.90	4642264.94
67	6603736.05	4642276.08
78	6603726.88	4642262.29
79	6603756.78	4642242.53
80	6603763.00	4642243.79

Kordinate tačke regulacione linije br.36

63	6603769.70	4642253.84
78	6603726.88	4642262.29
79	6603756.78	4642242.53
80	6603763.00	4642243.79

Kordinate tačke gradjevinske linije urb. parc. br.36

A	6603728.82	4642265.19
B	6603758.29	4642245.73
C	6603765.53	4642256.52

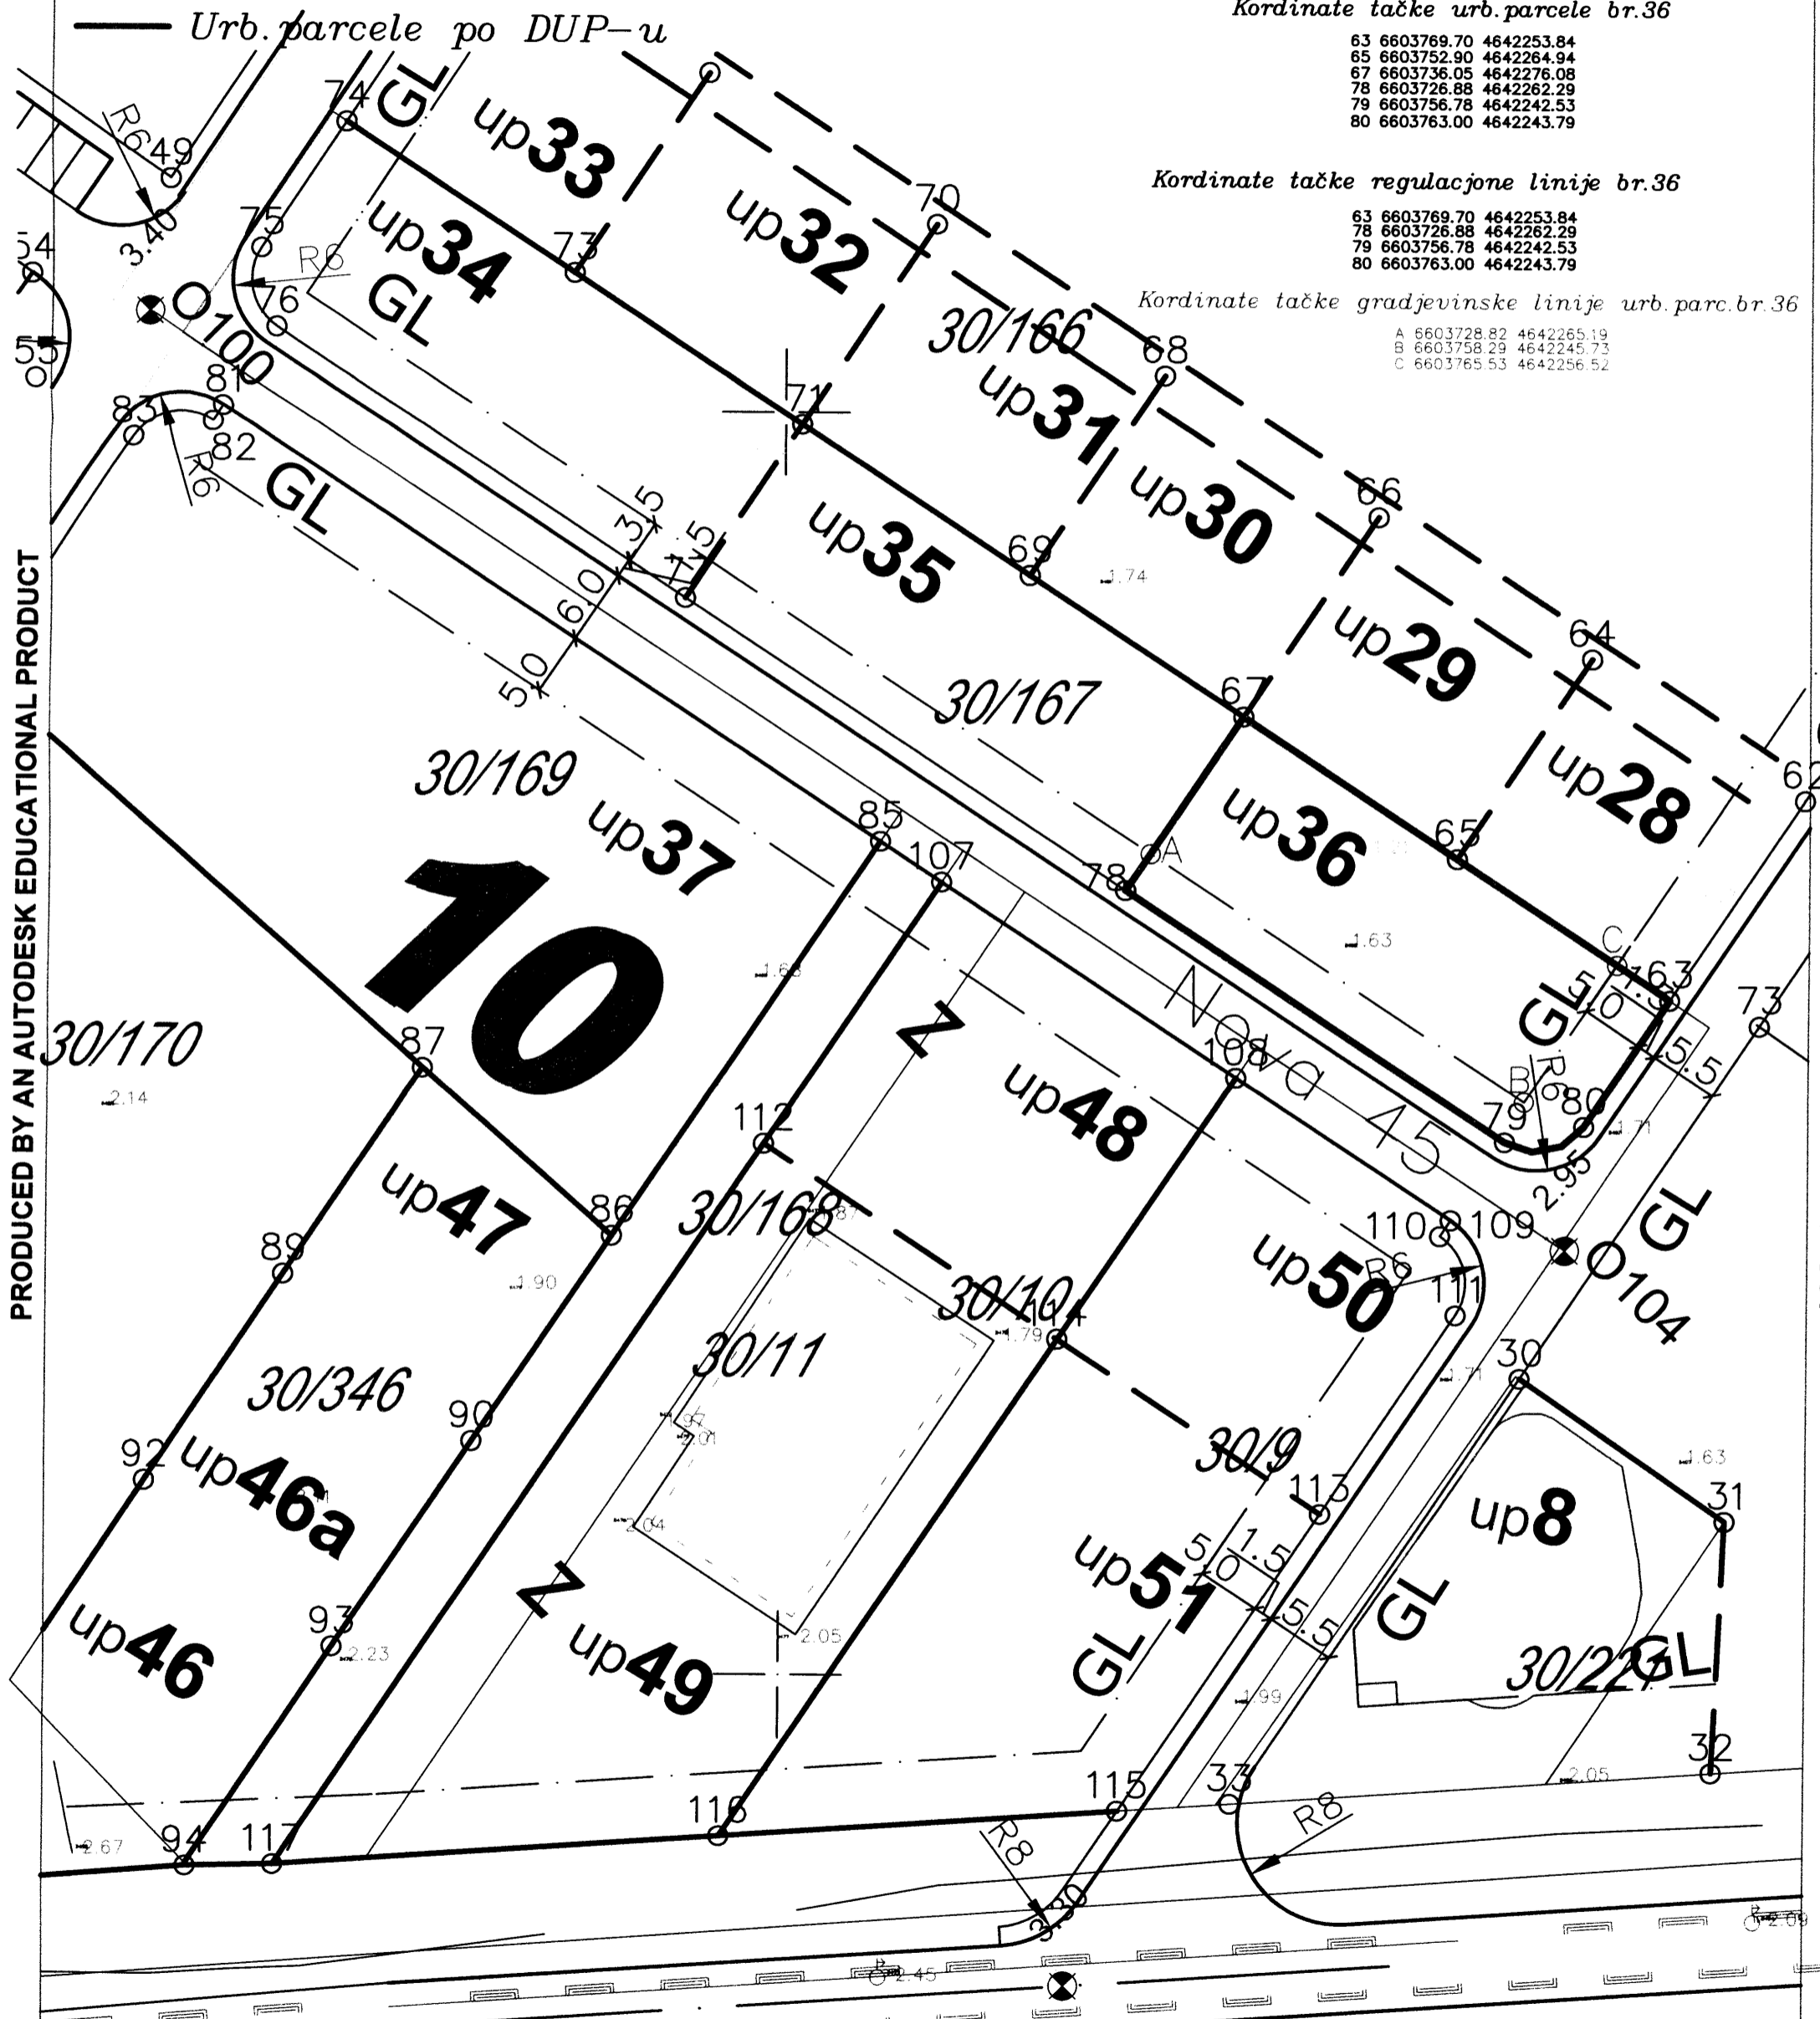


PRODUCED BY AN AUTODESK EDUCATIONAL PRODUCT

PRODUCED BY AN AUTODESK EDUCATIONAL PRODUCT

Pjeter Dobreci geom
(Signature)

Ulcinj/2014

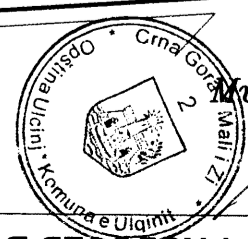

V.D Sekretar-a
 Mustafa Gorana dip.ing.maš
(Signature)