

SITUACIJA URBANISTIČKE PARCELE BR.34 SA DUP-α"ULCINJSKO POLJE"

Urb. parcela br.34=598.00m² u zoni B podzona 7
Katastarska parcela br. 30/111=598.00 m² l.n 762 K.o Ulcinjsko Polje svojina
Buzuku Hamid

R=1:500

— Urb. parcele po DUP-u

Kordinate tačke urb. parcele br.34


83	6603440.03	4642490.97
84	6603457.56	4642479.41
87	6603441.91	4642455.61
88	6603424.39	4642467.16

Kordinate tačke regulacione linije br.34

84	6603457.56	4642479.41
87	6603441.91	4642455.61
88	6603424.39	4642467.16

Kordinate tačke gradjevske linije urb. parc.br.34

A	6603437.79	4642458.43
B	6603453.43	4642482.22

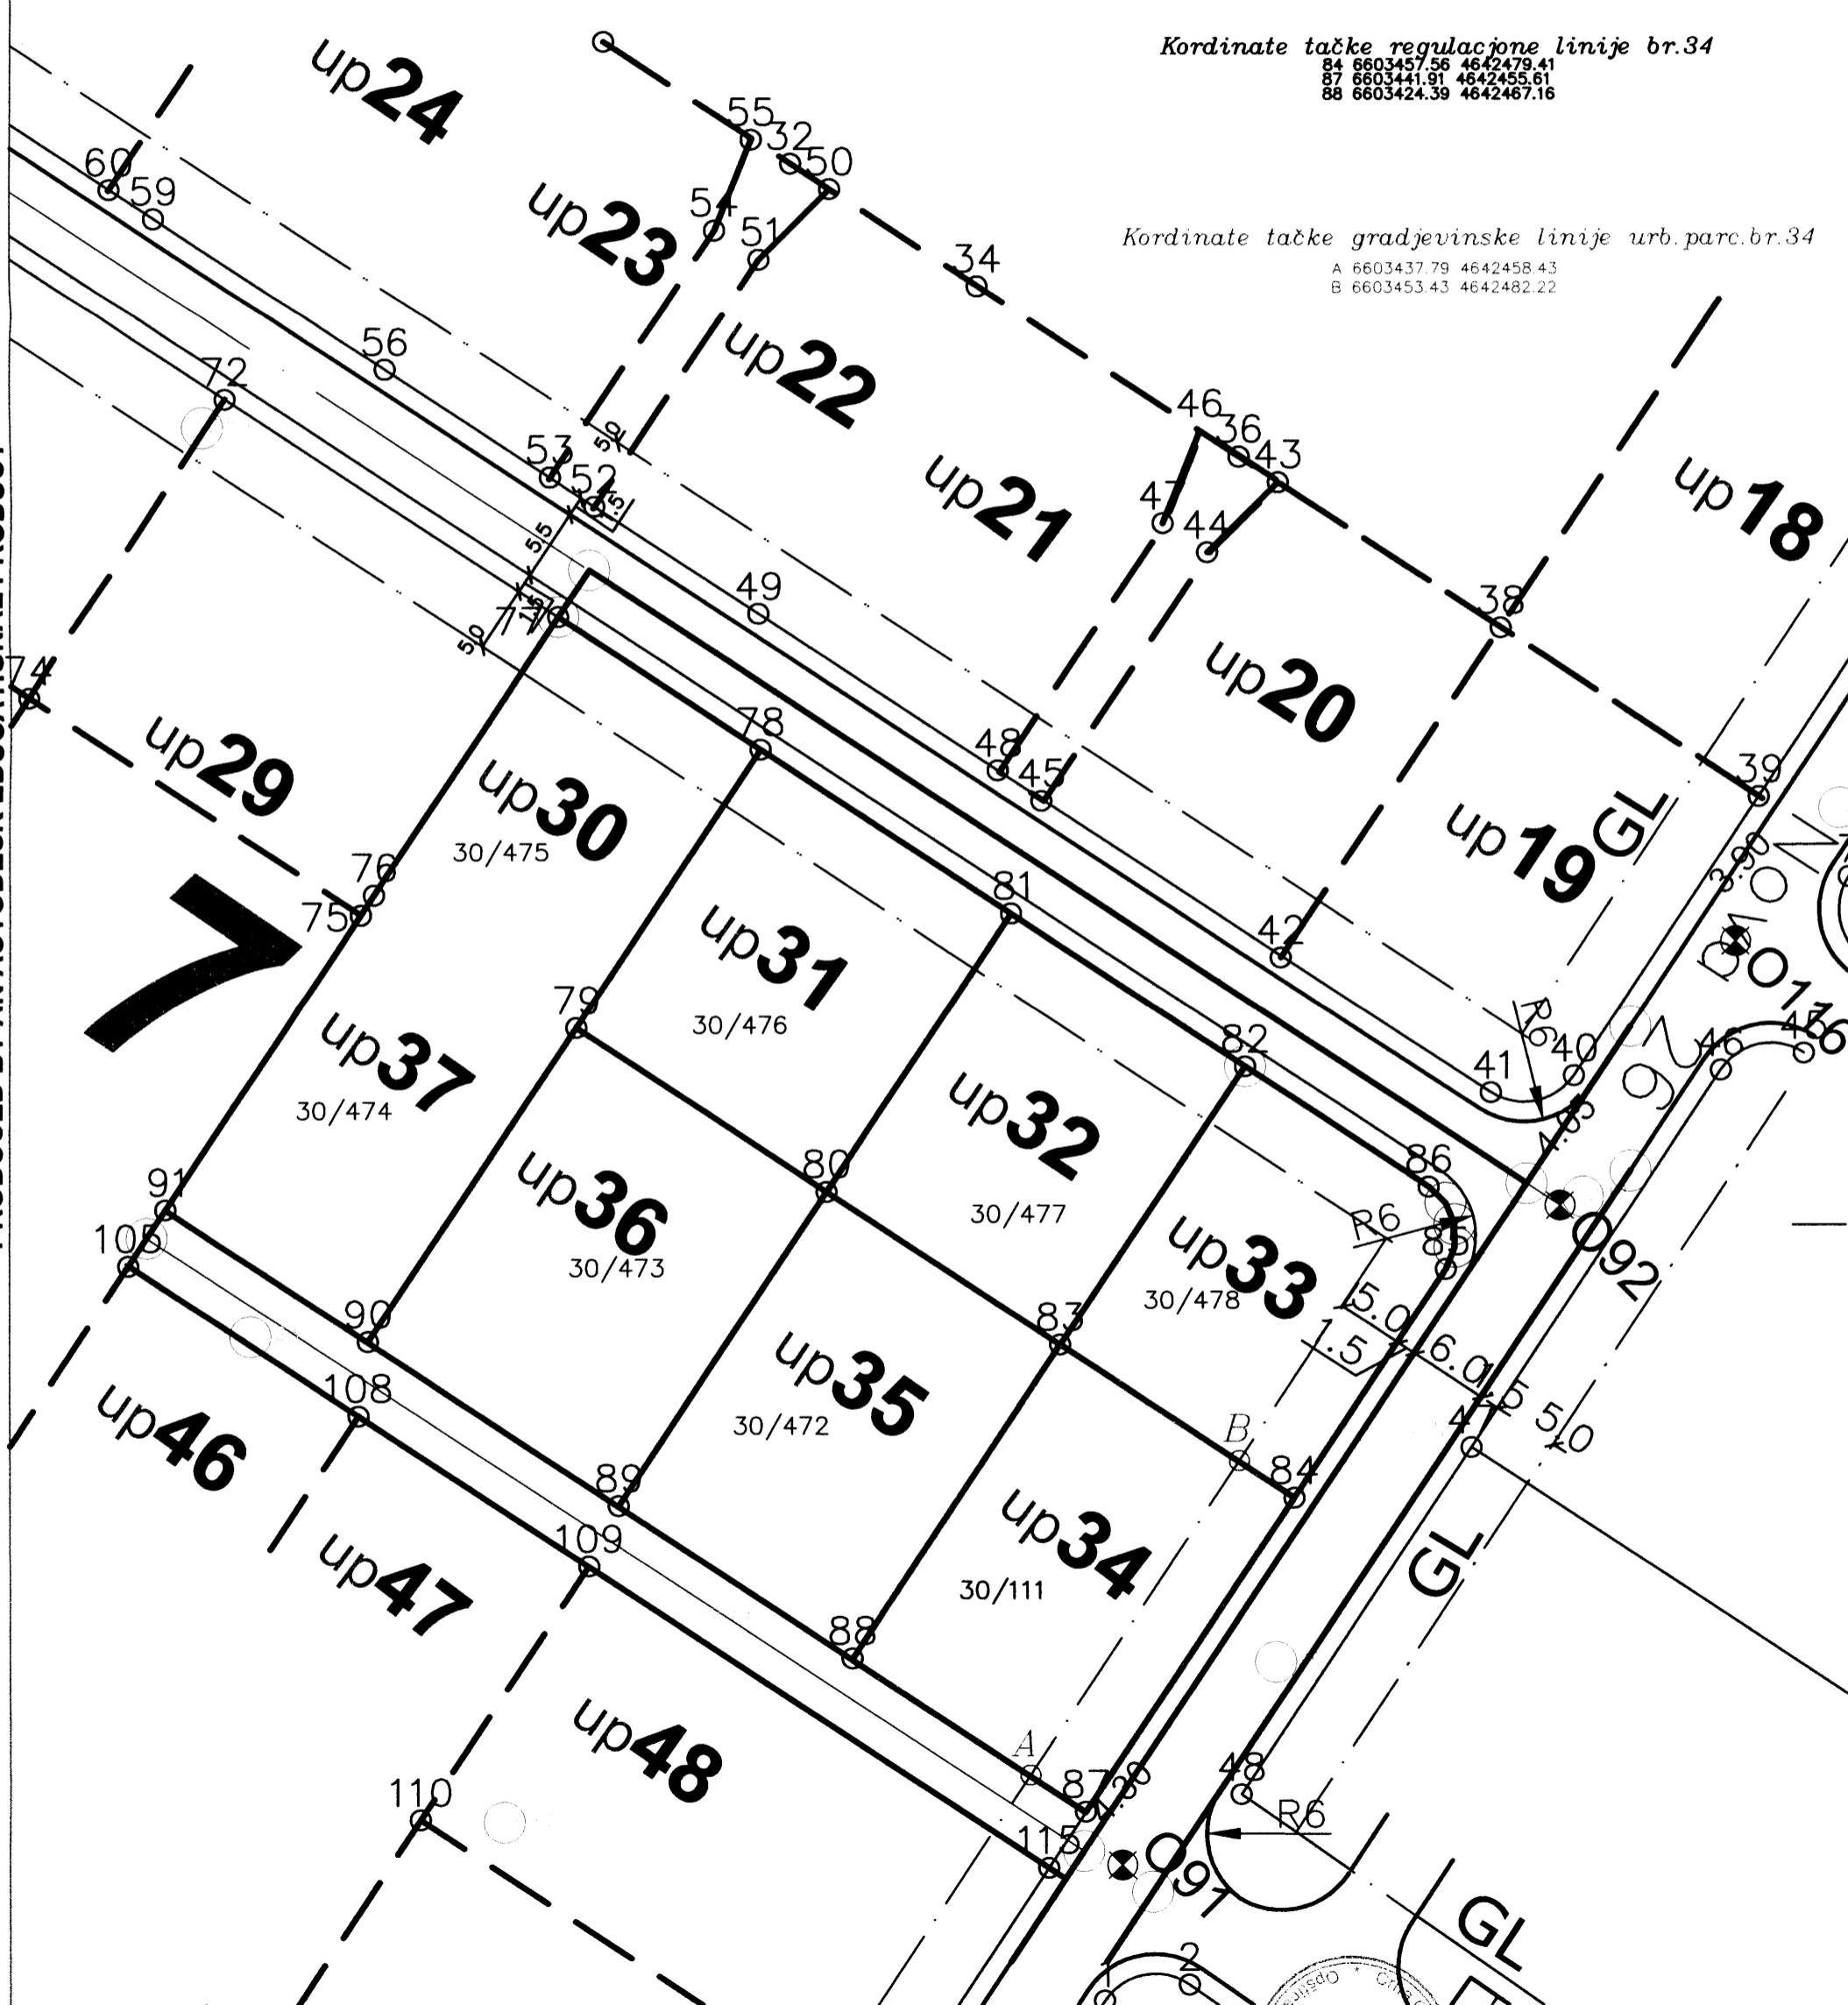


PRODUCED BY AN AUTODESK EDUCATIONAL PRODUCT

PRODUCED BY AN AUTODESK EDUCATIONAL PRODUCT

Pjeter Dobreci geom
[Signature]

Ulcinj/2014

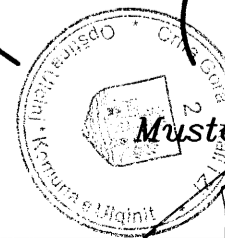

V.D Sekretar-a
Mustaf Gorana dip.ing.maš
[Signature]