

SITUACIJA URBANISTIČKE PARCELE BR. 35 SA DUP-α"ULCINJSKO POLJE"

Urb. parcela br.35=598.00m² u zoni B podzona 7
Katastarska parcela br. 30/472=598.00 m² l.n 762 Ko Ulcinjsko Polje svojina
Buzuku Hamid

R=1:500


— Urb. parcele po DUP-u

Kordinate tačke urb. parcele br.35

80	6603422.51	4642502.54
83	6603440.03	4642490.97
88	6603424.39	4642467.16
89	6603406.86	4642478.74

Kordinate tačke regulacione linije br.35

88	6603424.39	4642467.16
89	6603406.86	4642478.74

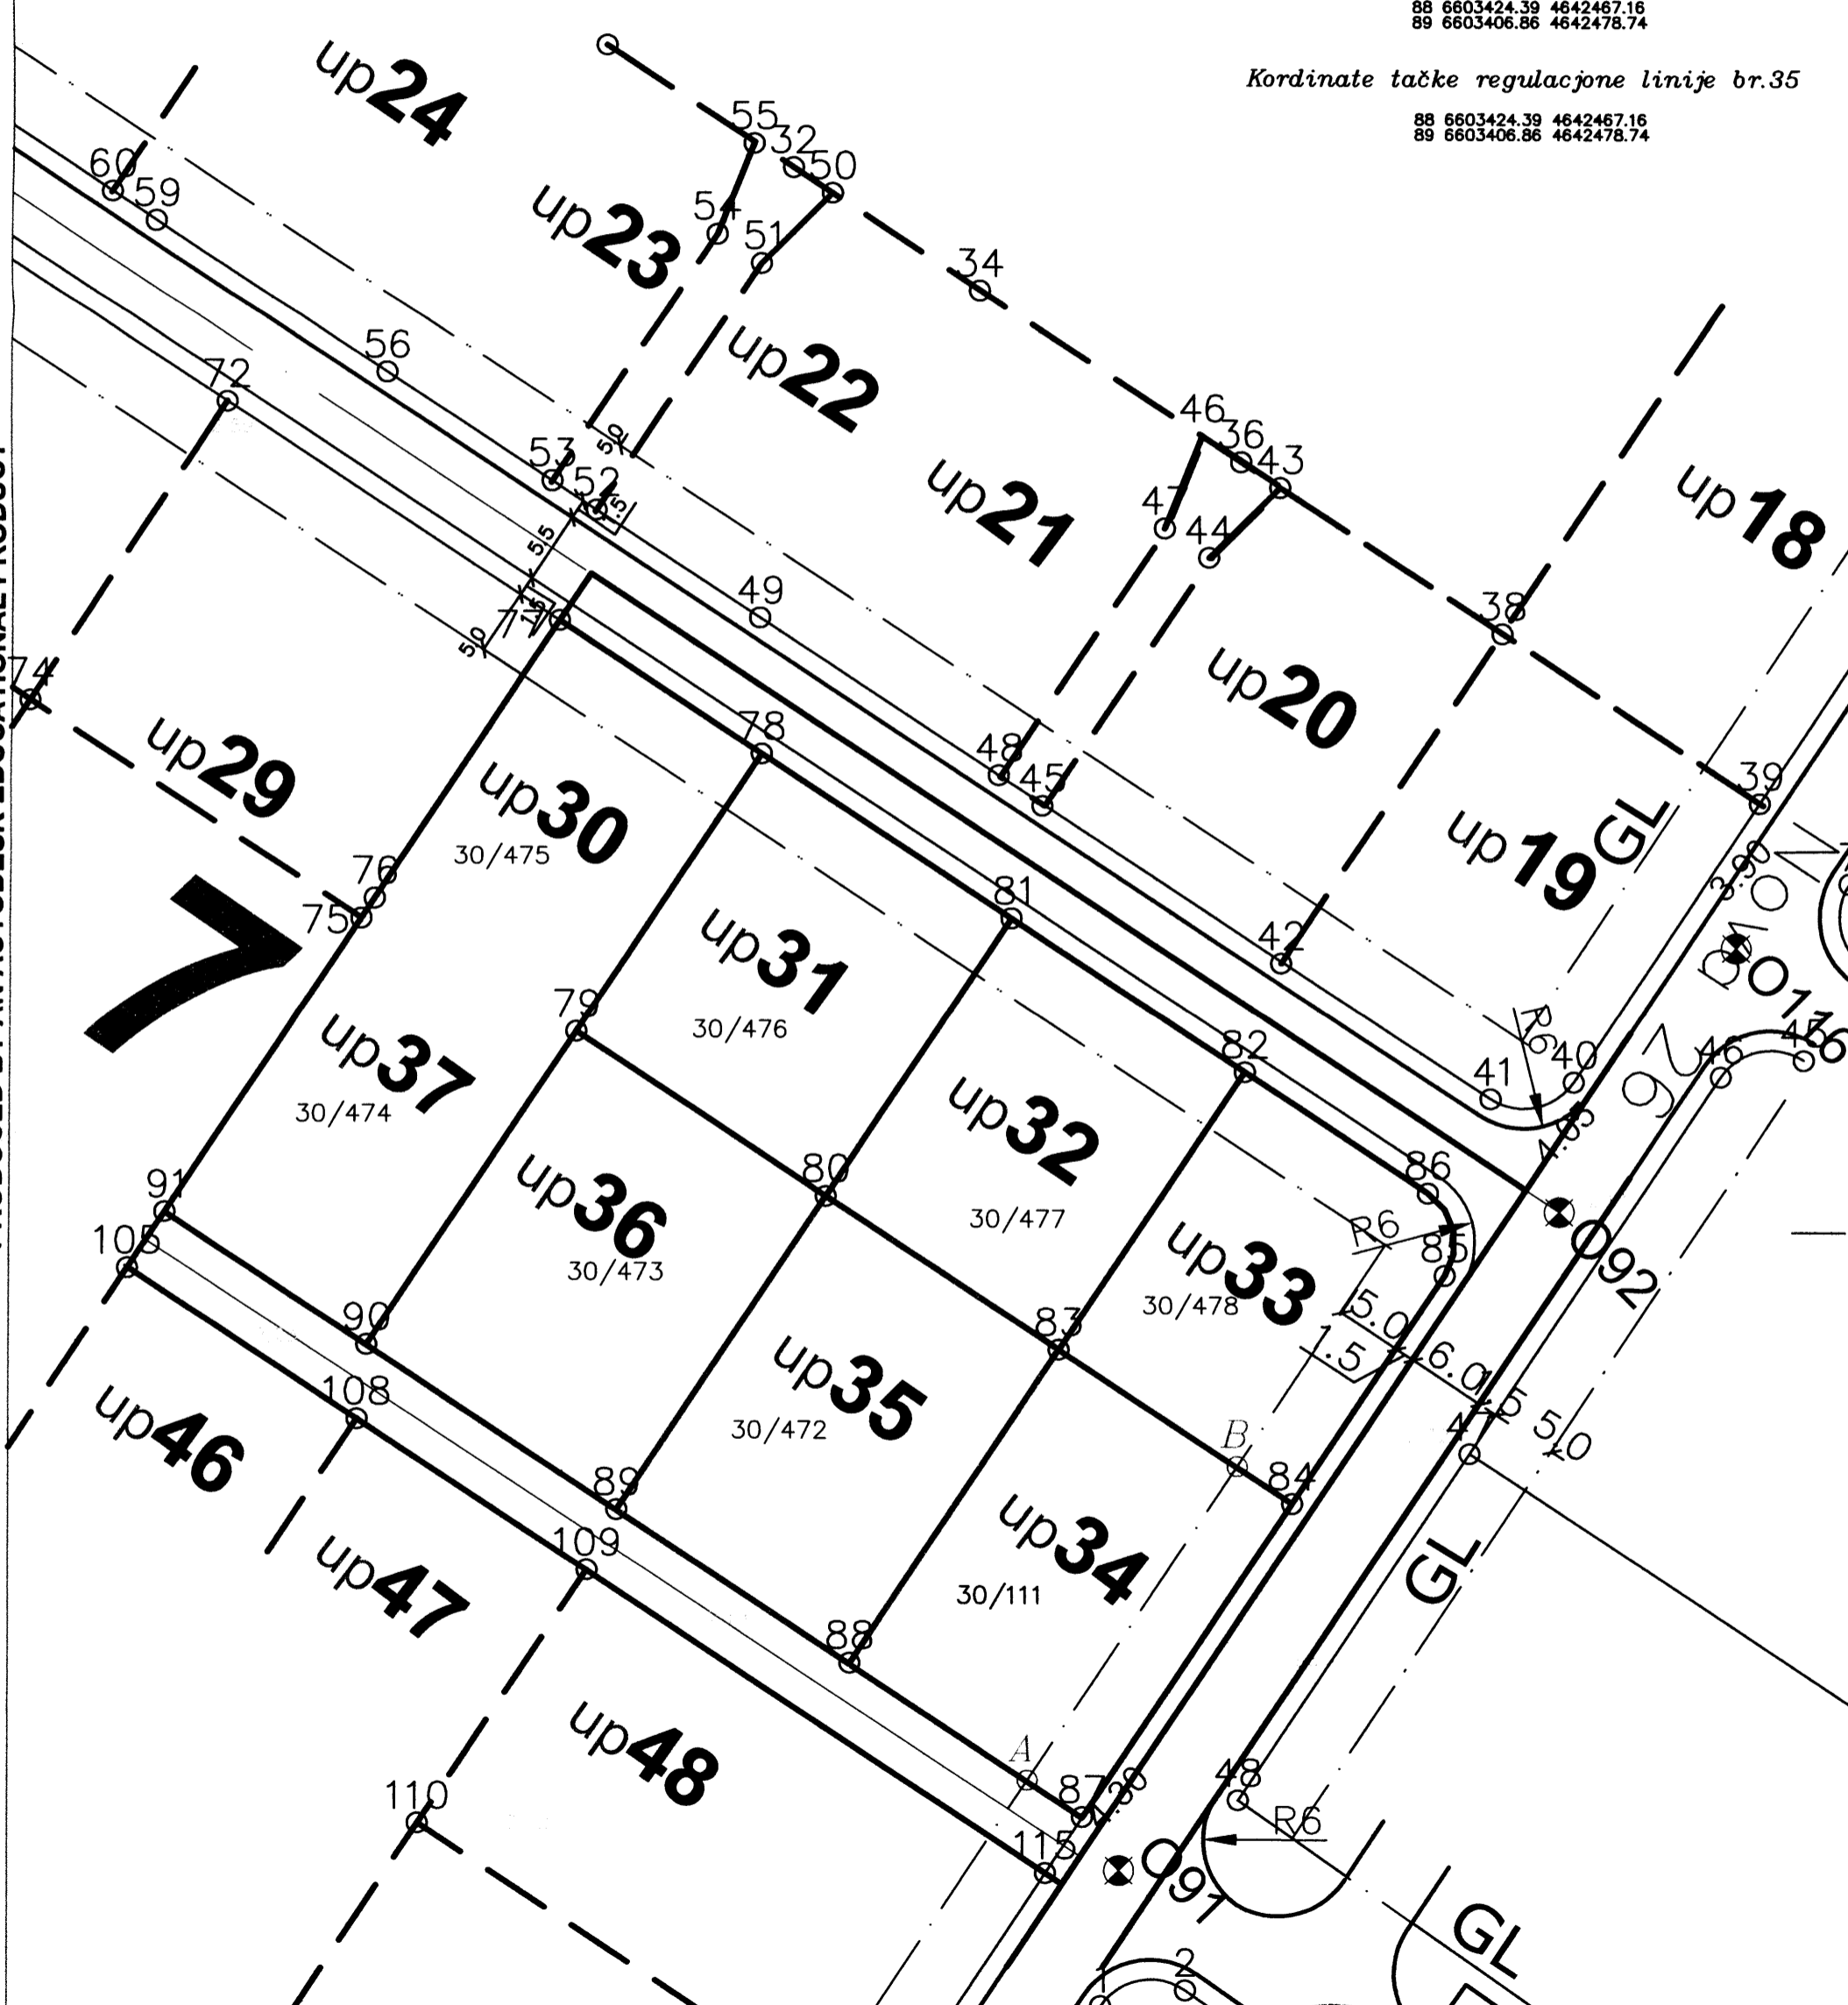

Pjeter Dobreci geom

Ulcinj/2014



V.D Sekretar-a
Mustafa Gorana dip.ing.maš

PRODUCED BY AN AUTODESK EDUCATIONAL PRODUCT

PRODUCED BY AN AUTODESK EDUCATIONAL PRODUCT