

SITUACIJA URBANISTIČKE PARCELE BR.17 SA DUP-α"ULCINJSKO POLJE"

Urb. parcela br.17=671.00m² u zoni C podzona 18
 Dio katastarske parcele br.30/124=671.00 m² l.n 412 K.o Ulcinjsko Polje
 svojina Čarmak Damir

R=1:500

— Urb. parcela po DUP-u

Kordinate tačke urbanističke parcele br.17


38	6603830.70	4642712.44
39	6603845.29	4642732.75
46	6603850.47	4642697.42
47	6603865.07	4642717.73

Kordinate regulacione linije urb.parc.br.17

38	6603830.70	4642712.44
39	6603845.29	4642732.75
46	6603850.47	4642697.42
47	6603865.07	4642717.73

Kordinate regulacione linije urb.parc br.17

1.	6603833.69	4642710.18
2.	6603848.28	4642730.48
3.	6603862.69	4642719.56
4.	6603848.09	4642699.24

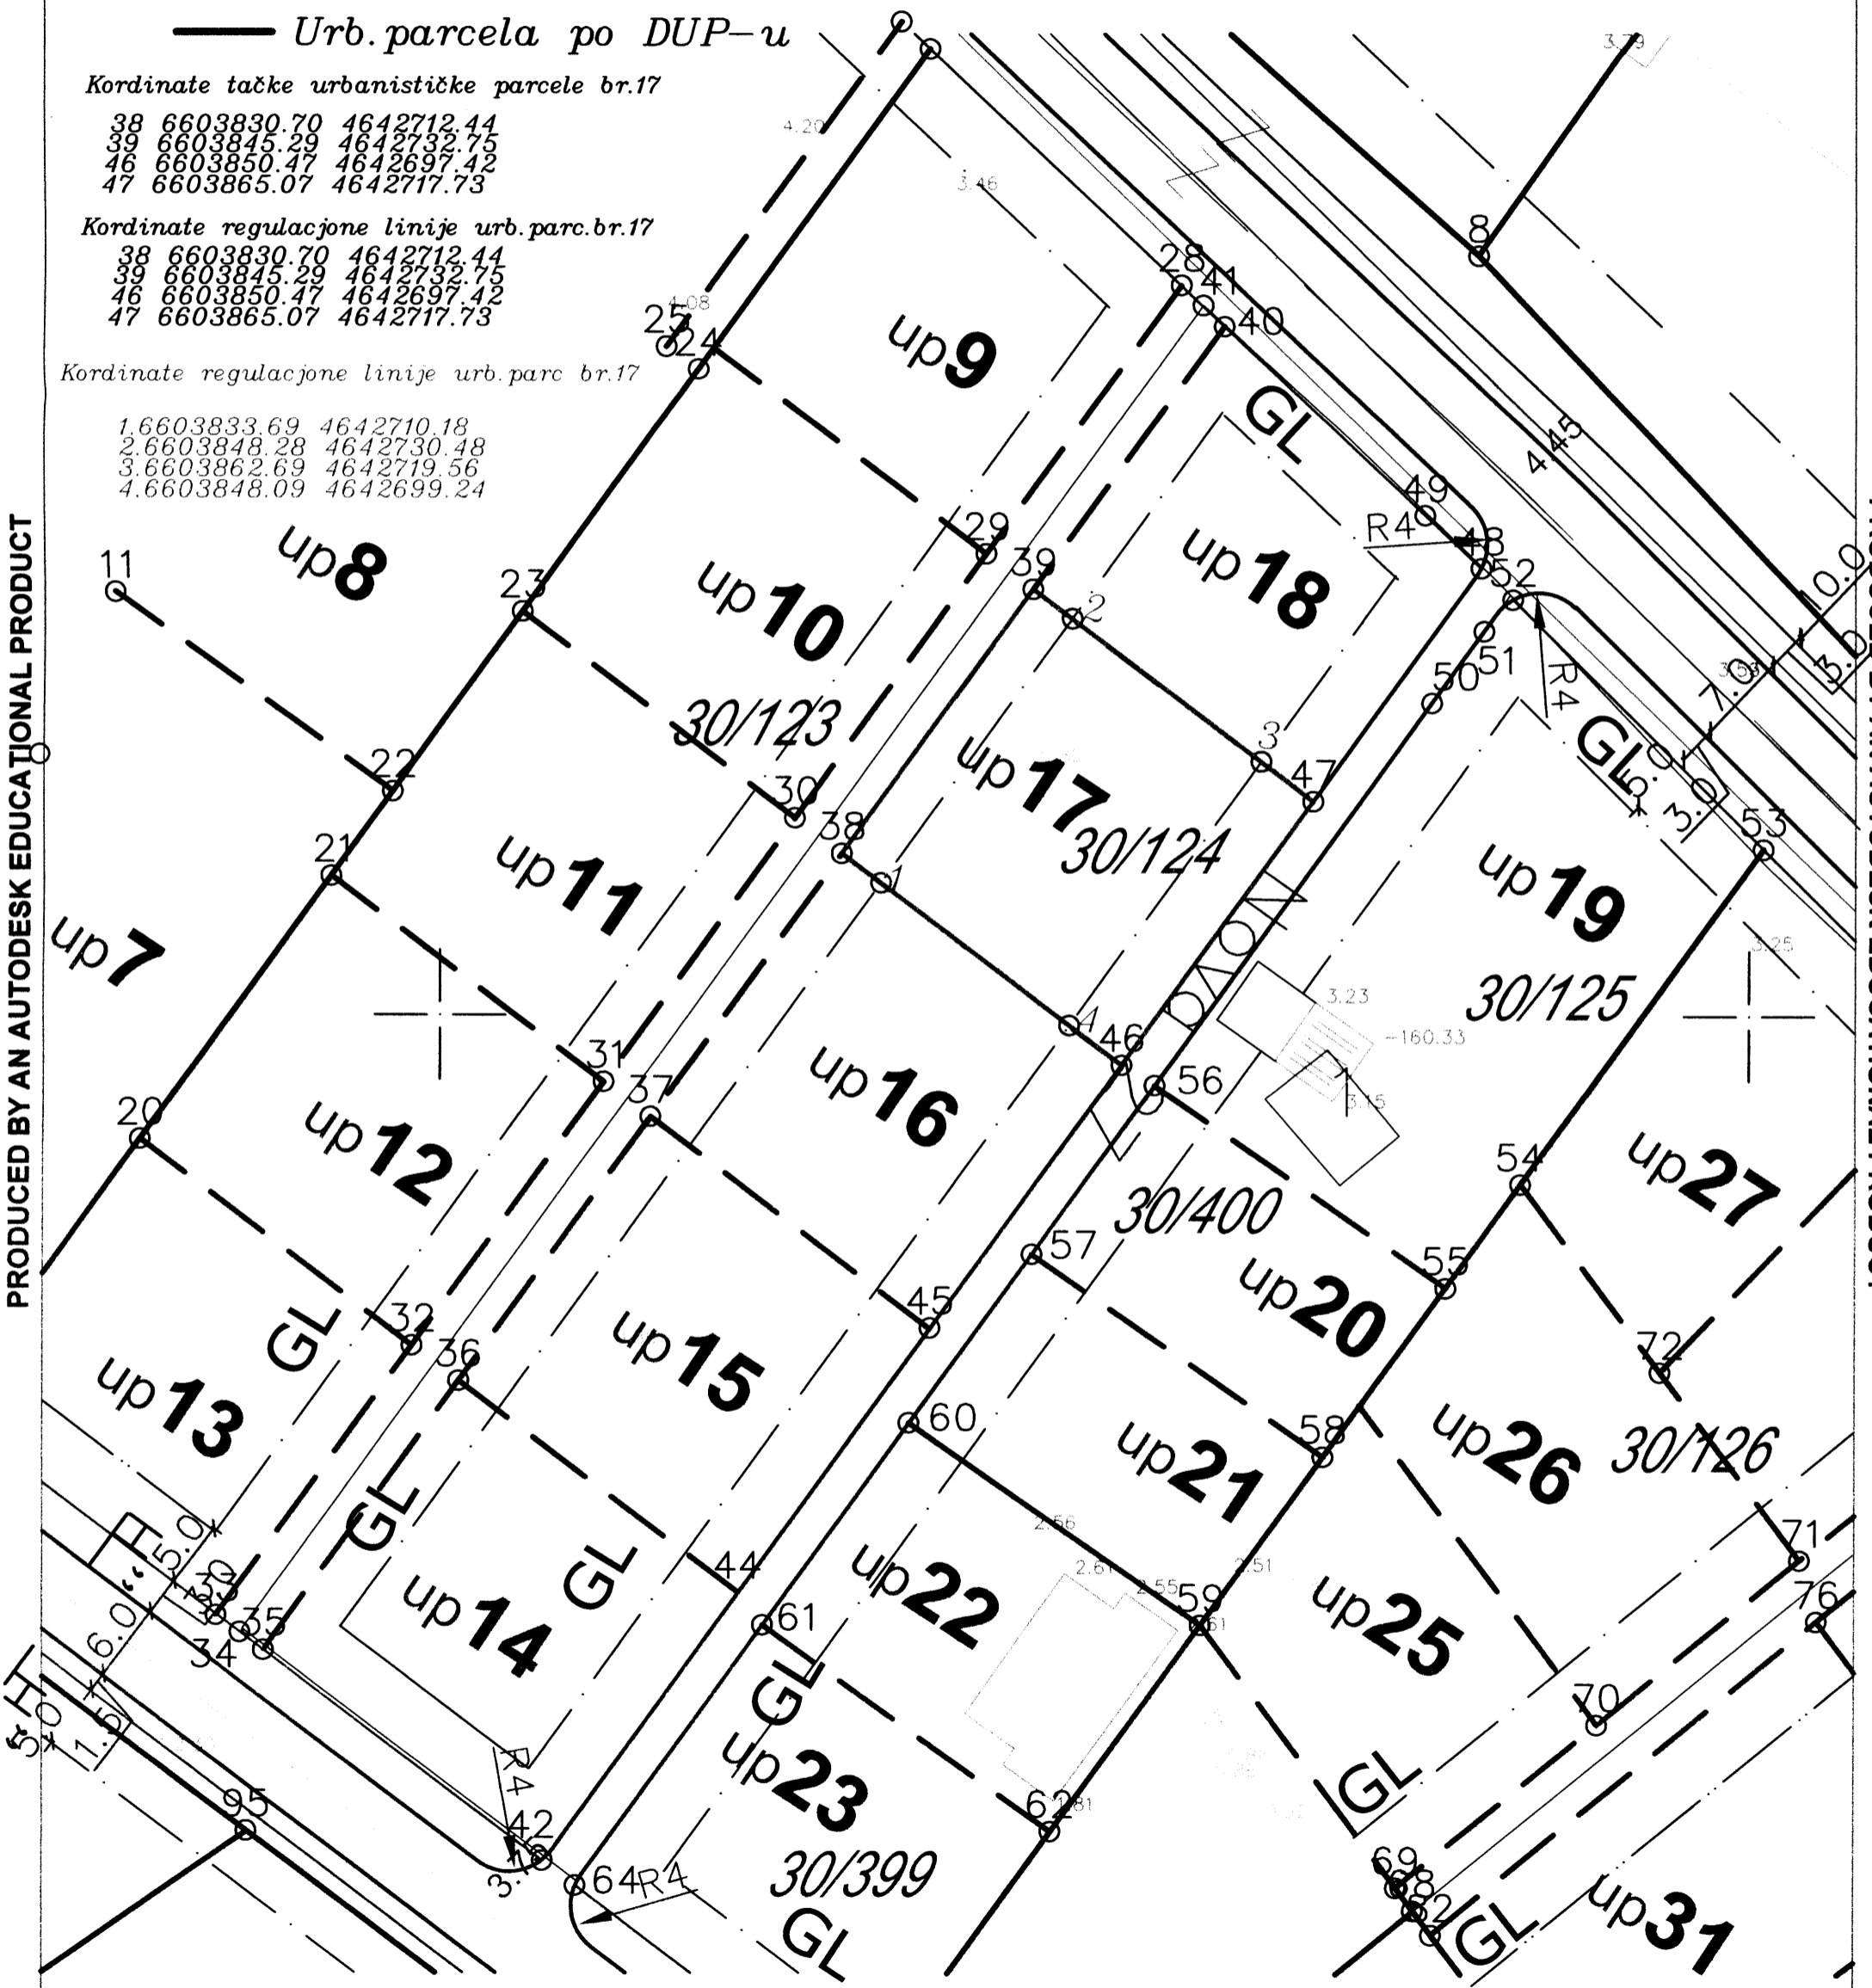

PRODUCED BY AN AUTODESK EDUCATIONAL PRODUCT

PRODUCED BY AN AUTODESK EDUCATIONAL PRODUCT

Pjeter Dobreci geom.

Ulcinj/2014



V.D Sekretar-a
 Mustafa Gorana dip.ing.maš.