

# SITUACIJA URBANISTIČKE PARCELE BR.8a SA DUP-a "ULCINJSKO POLJE"

Urb. parcela br.8a=1127.00m<sup>2</sup> u zoni C podzona 18  
Dio katastarske parcele br.30/122=1116.00 m<sup>2</sup> l.n 415 K.o Ulcinjsko Polje  
svojina Derviši Džemal i Išmić Sebahat

R=1:500

Dio katastarske parcele br.? = 11.00 m<sup>2</sup> K.o Ulcinjsko Polje

Napomena: Za površinu kat.parcele od 11m<sup>2</sup> nemamo podataka odnosno ne možemo utvrditi broj parcele i svojinu.

— Urb. parcela po DUP-u

Kordinate tačke urbanističke parcele


|    |            |            |
|----|------------|------------|
| 04 | 6603807.69 | 4642802.42 |
| 05 | 6603798.08 | 4642781.78 |
| 06 | 6603792.29 | 4642769.36 |
| 25 | 6603817.26 | 4642751.42 |
| 26 | 6603835.19 | 4642776.38 |

Kordinate regulacione linije

|    |            |            |
|----|------------|------------|
| 04 | 6603807.69 | 4642802.42 |
| 26 | 6603835.19 | 4642776.38 |

Kordinate tačke gradjevinske linije

|   |            |            |
|---|------------|------------|
| A | 6603805.47 | 4642797.63 |
| B | 6603832.25 | 4642772.27 |

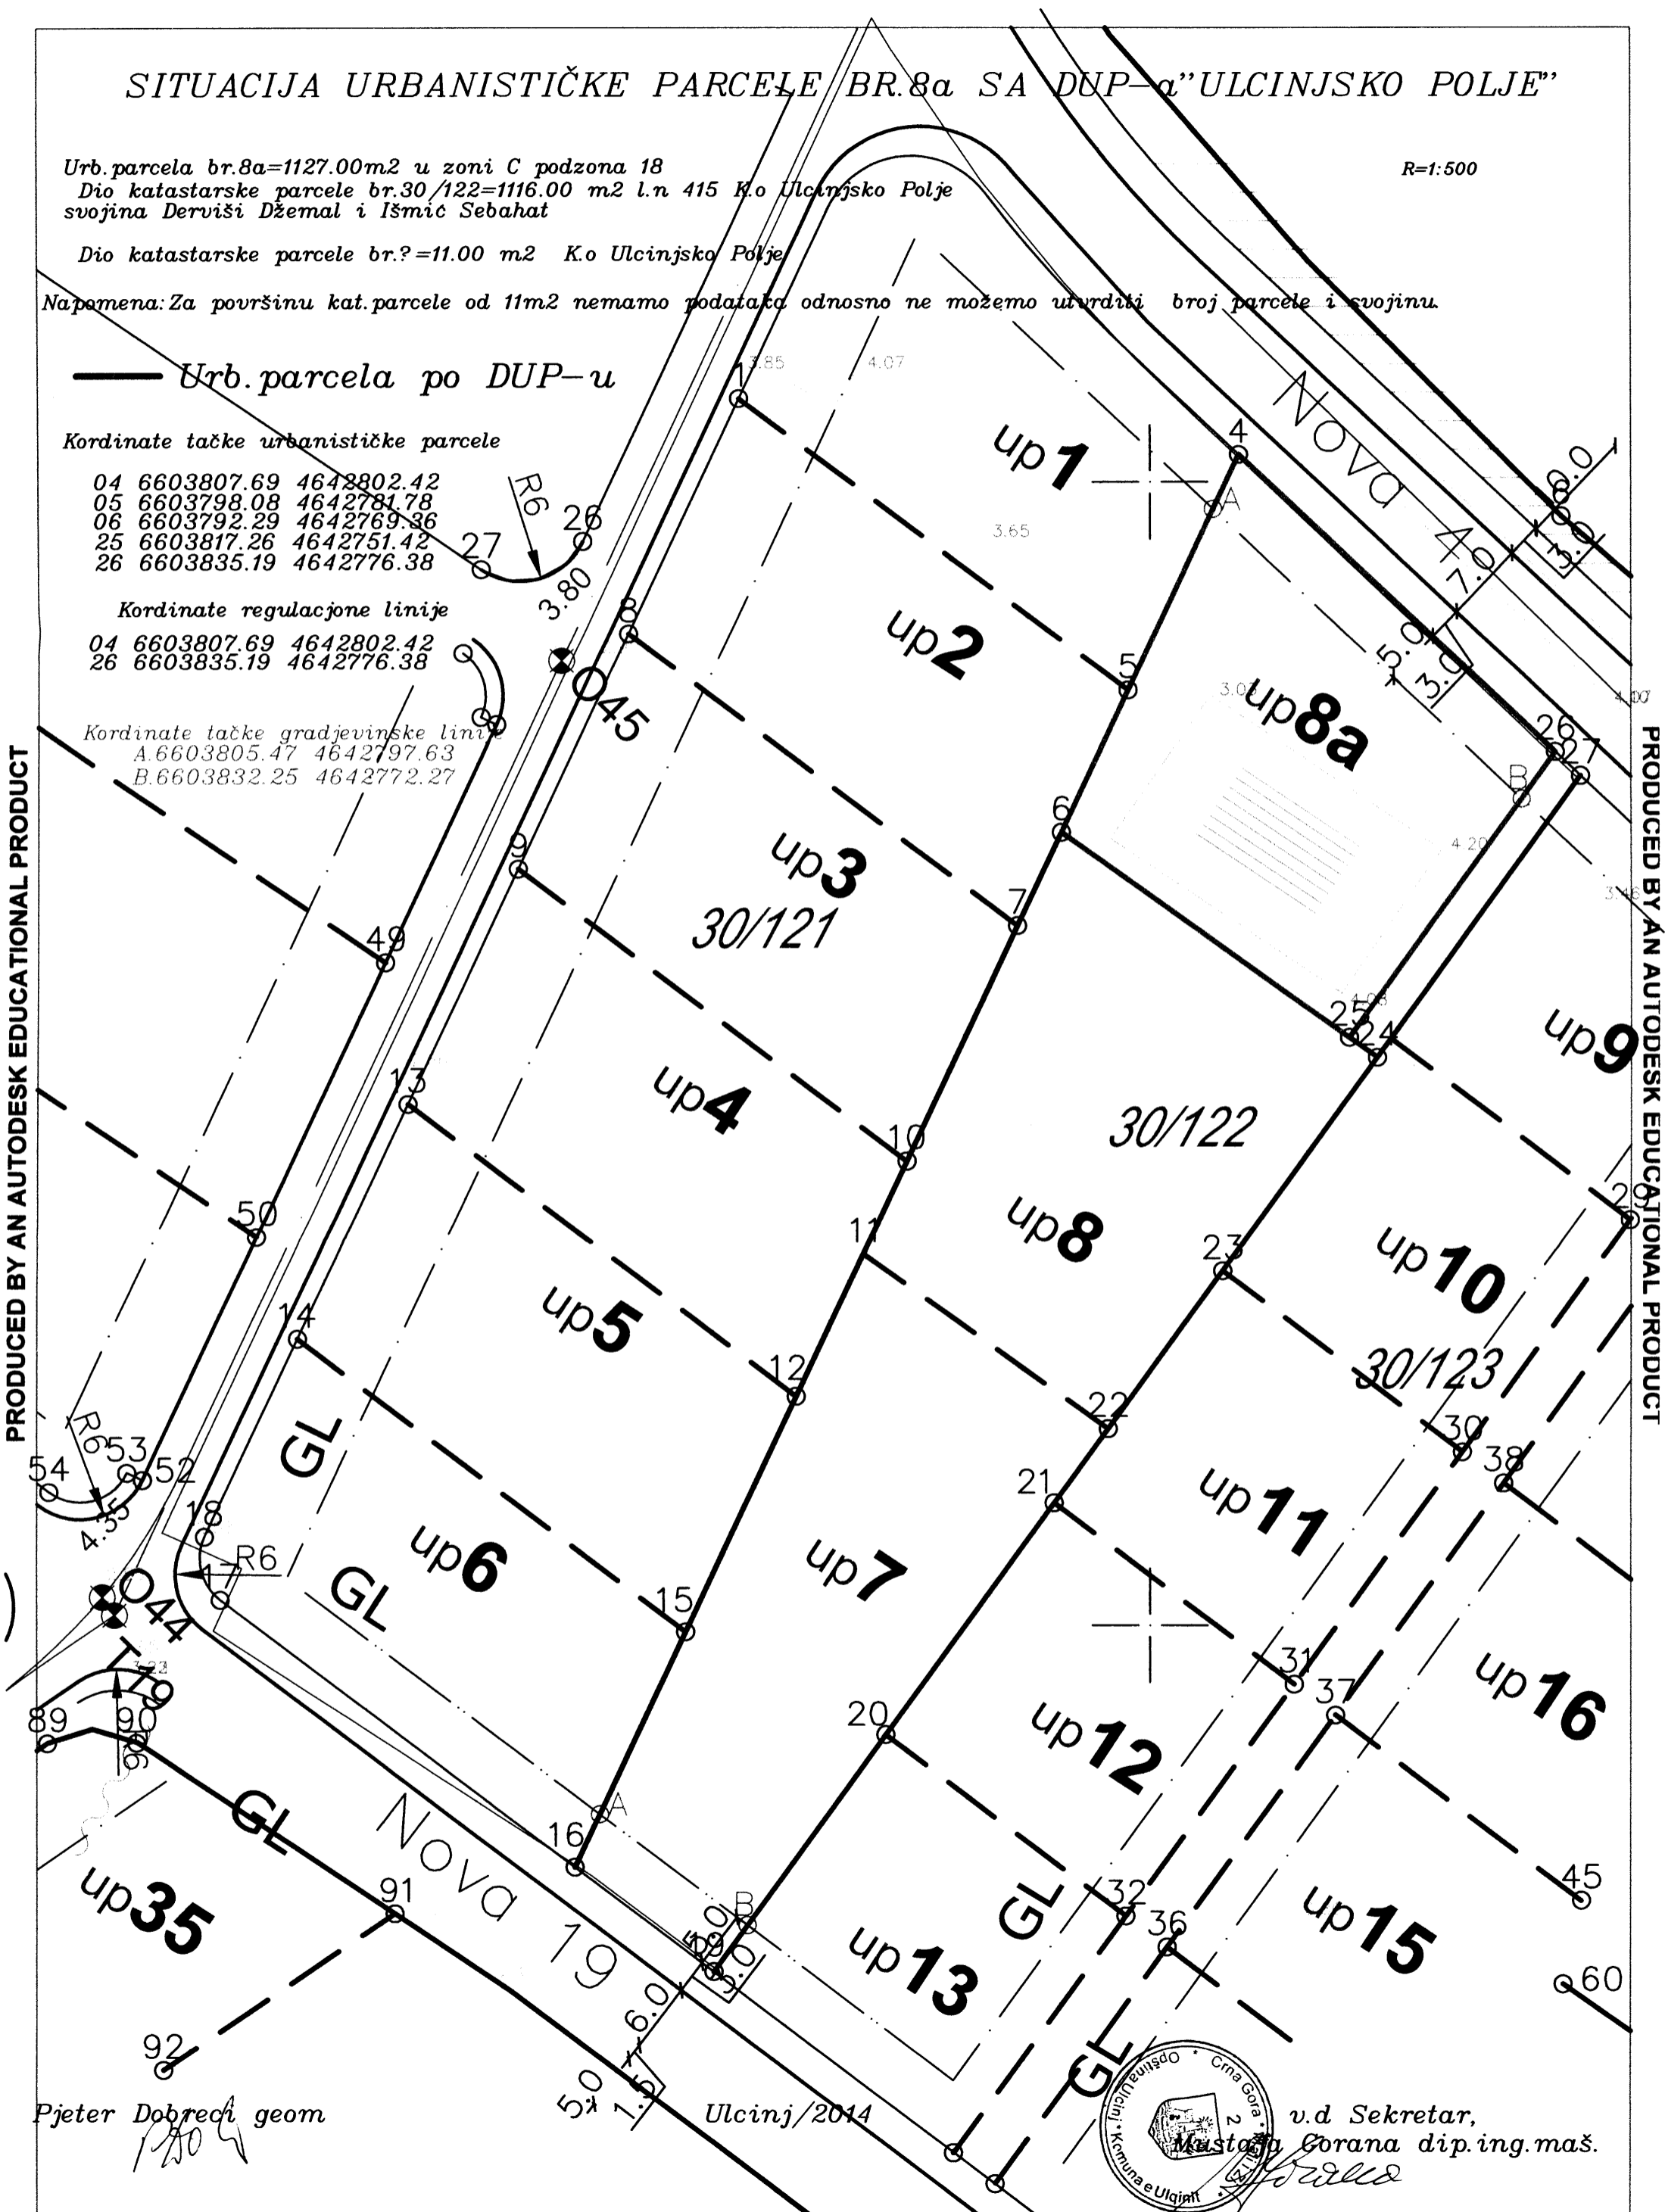

PRODUCED BY AN AUTODESK EDUCATIONAL PRODUCT

PRODUCED BY AN AUTODESK EDUCATIONAL PRODUCT

Pjeter Dobreci geom

Ulcinj/2014



v.d. Sekretar,  
Mustafa Gorana dip.ing.maš.