

Situacija urb. parcele br.38 izmjene i dopuna DUP-a "Ulcinj-grad" za lokalitet Pristan

Urbanistička parcela br.38=381.00m²

R=1:250

Dio katastarske parcela br.3280=381.00m² list nepokretnosti br.735
svojina Divanović Safet

Kordinate prelomnih tačaka
urbanističke parcele

166	6600518.28	4642933.67
167	6600517.51	4642933.49
168	6600534.49	4642938.14
169	6600532.05	4642951.16
170	6600526.73	4642962.60
171	6600524.42	4642960.77
172	6600522.05	4642958.23
173	6600517.13	4642948.82
174	6600514.16	4642947.11
175	6600514.13	4642946.39
176	6600513.95	4642945.58
177	6600513.49	4642944.73
178	6600512.60	4642943.08

Kordinate regulacione linije


168	6600534.49	4642938.14
169	6600532.05	4642951.16
170	6600526.73	4642962.60



granica urbanističke parcele

38

broj urbanističke parcele

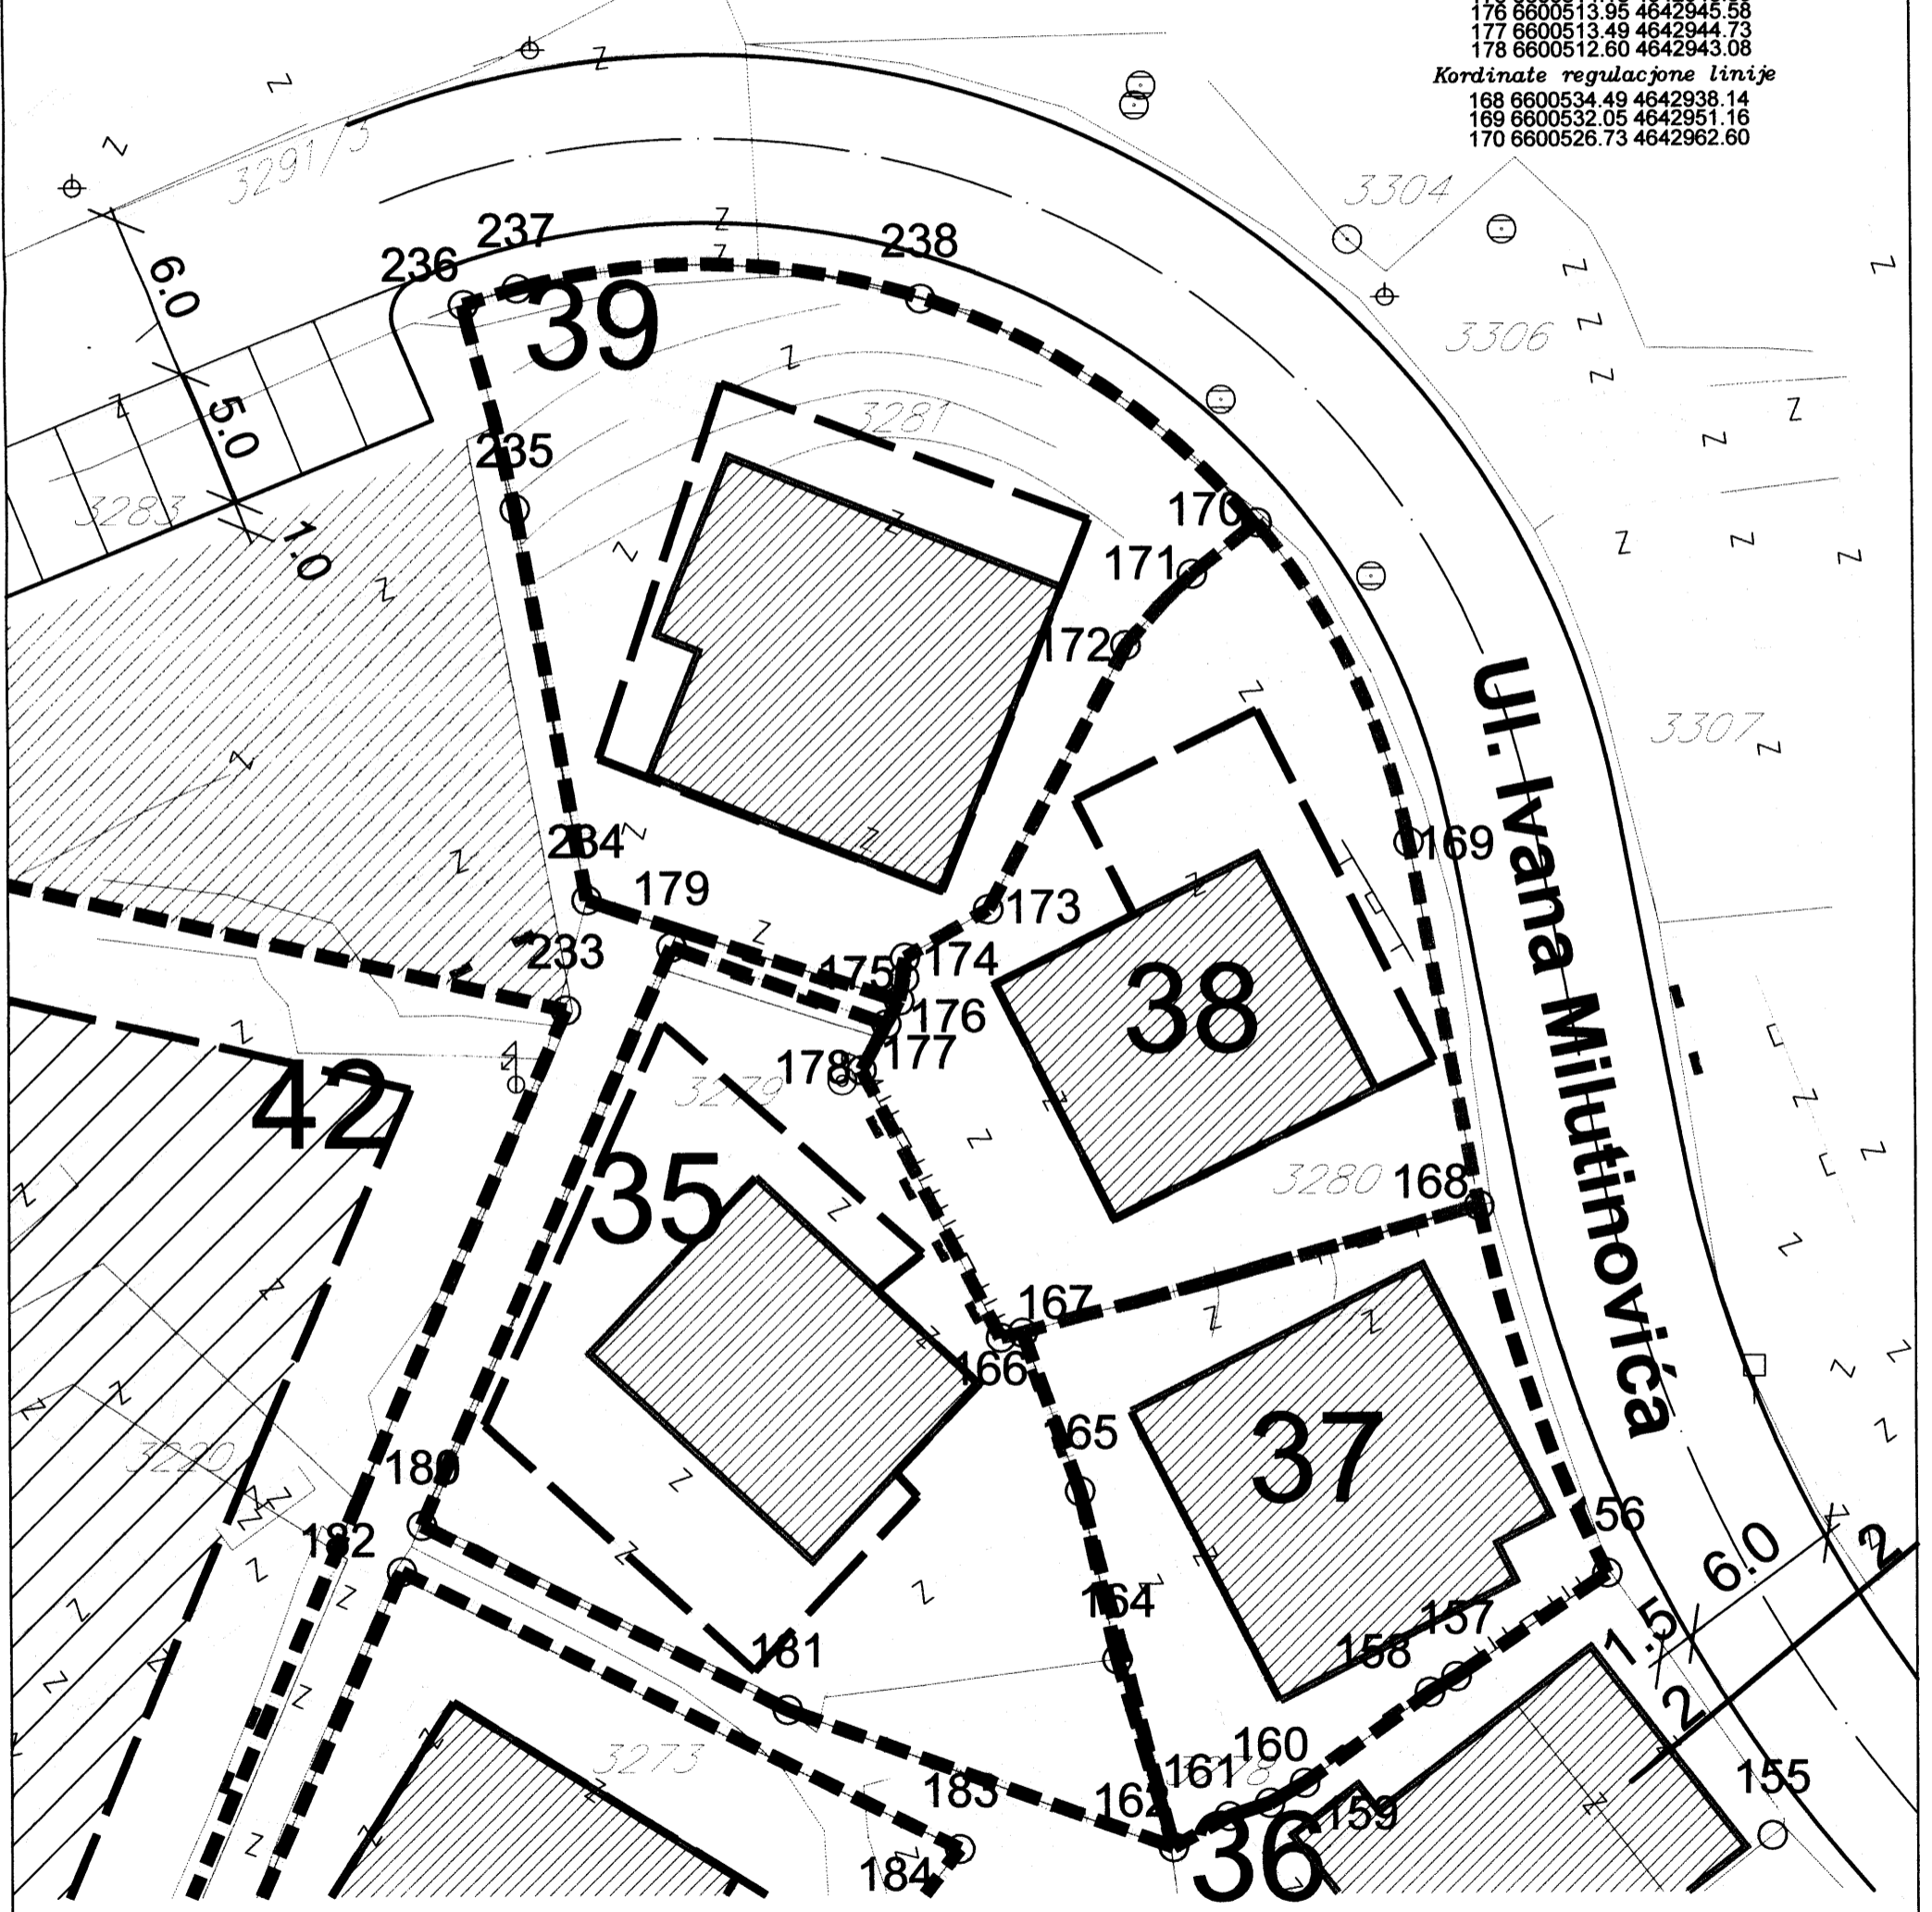

PRODUCED BY AN AUTODESK EDUCATIONAL PRODUCT

PRODUCED BY AN AUTODESK EDUCATIONAL PRODUCT

Pjeter Dobreci geom.

Ulcinj/2014

V.d Sekretar-a
Mustafa Gorana dipl.ing.maš

