

SITUACIJA URBANISTIČKE PARCELE BR. 91 IZMJENA I DOPUNA DUP " ULCINJ GRAD " ZA LOKALITET " PINJEŠ 2"

R=1:250

-Prikazane kote su apsolutne

URBANISTIČKA PARCELA BR:91=469.60M²


-DIO KAT.PARC.BR.3339/1=437.60M² L.N. 880 Djukić Maja 1/12, Djukić Ksenija 10/12 i Djukić Milodarka 1/12
-DIO KAT.PARC.BR.3339/2=32 M² L.N. 604 Svojina Crne Gore raspolaganje Opština Ulcinj

LEGENDA:

-  URBANISTIČKA PARCELA
-  postojeci objekat
-  planirana spratnost objekta
-  broj urbanističke parcele sa postojecim objektom
-  G.L. građevinska linija
-  planirane saobraćajnice
-  osovine saobraćajnica
-  trotoari
-  kolско-pешаčke površine

KOORDINATE TACA GRANICE URBANISTIČKE PARCELE 91	
1058	6600647.04 464.034.89
1059	6600646.00 464.034.80
1060	6600648.33 464.035.22
1061	6600648.28 464.035.72
1062	6600654.94 464.035.18
1063	6600664.55 464.036.70
1064	6600670.10 464.039.33
1065	6600670.70 464.037.00

KOORDINATE TACA GRADJEVINSKE LINIJE	
GL632	6600652.66 464.057.37
GL633	6600652.96 464.057.54
GL634	6600650.83 464.055.83
GL635	6600650.45 464.039.95
GL636	6600663.80 464.039.73
GL637	6600663.96 464.050.95
GL638	6600662.55 464.050.97

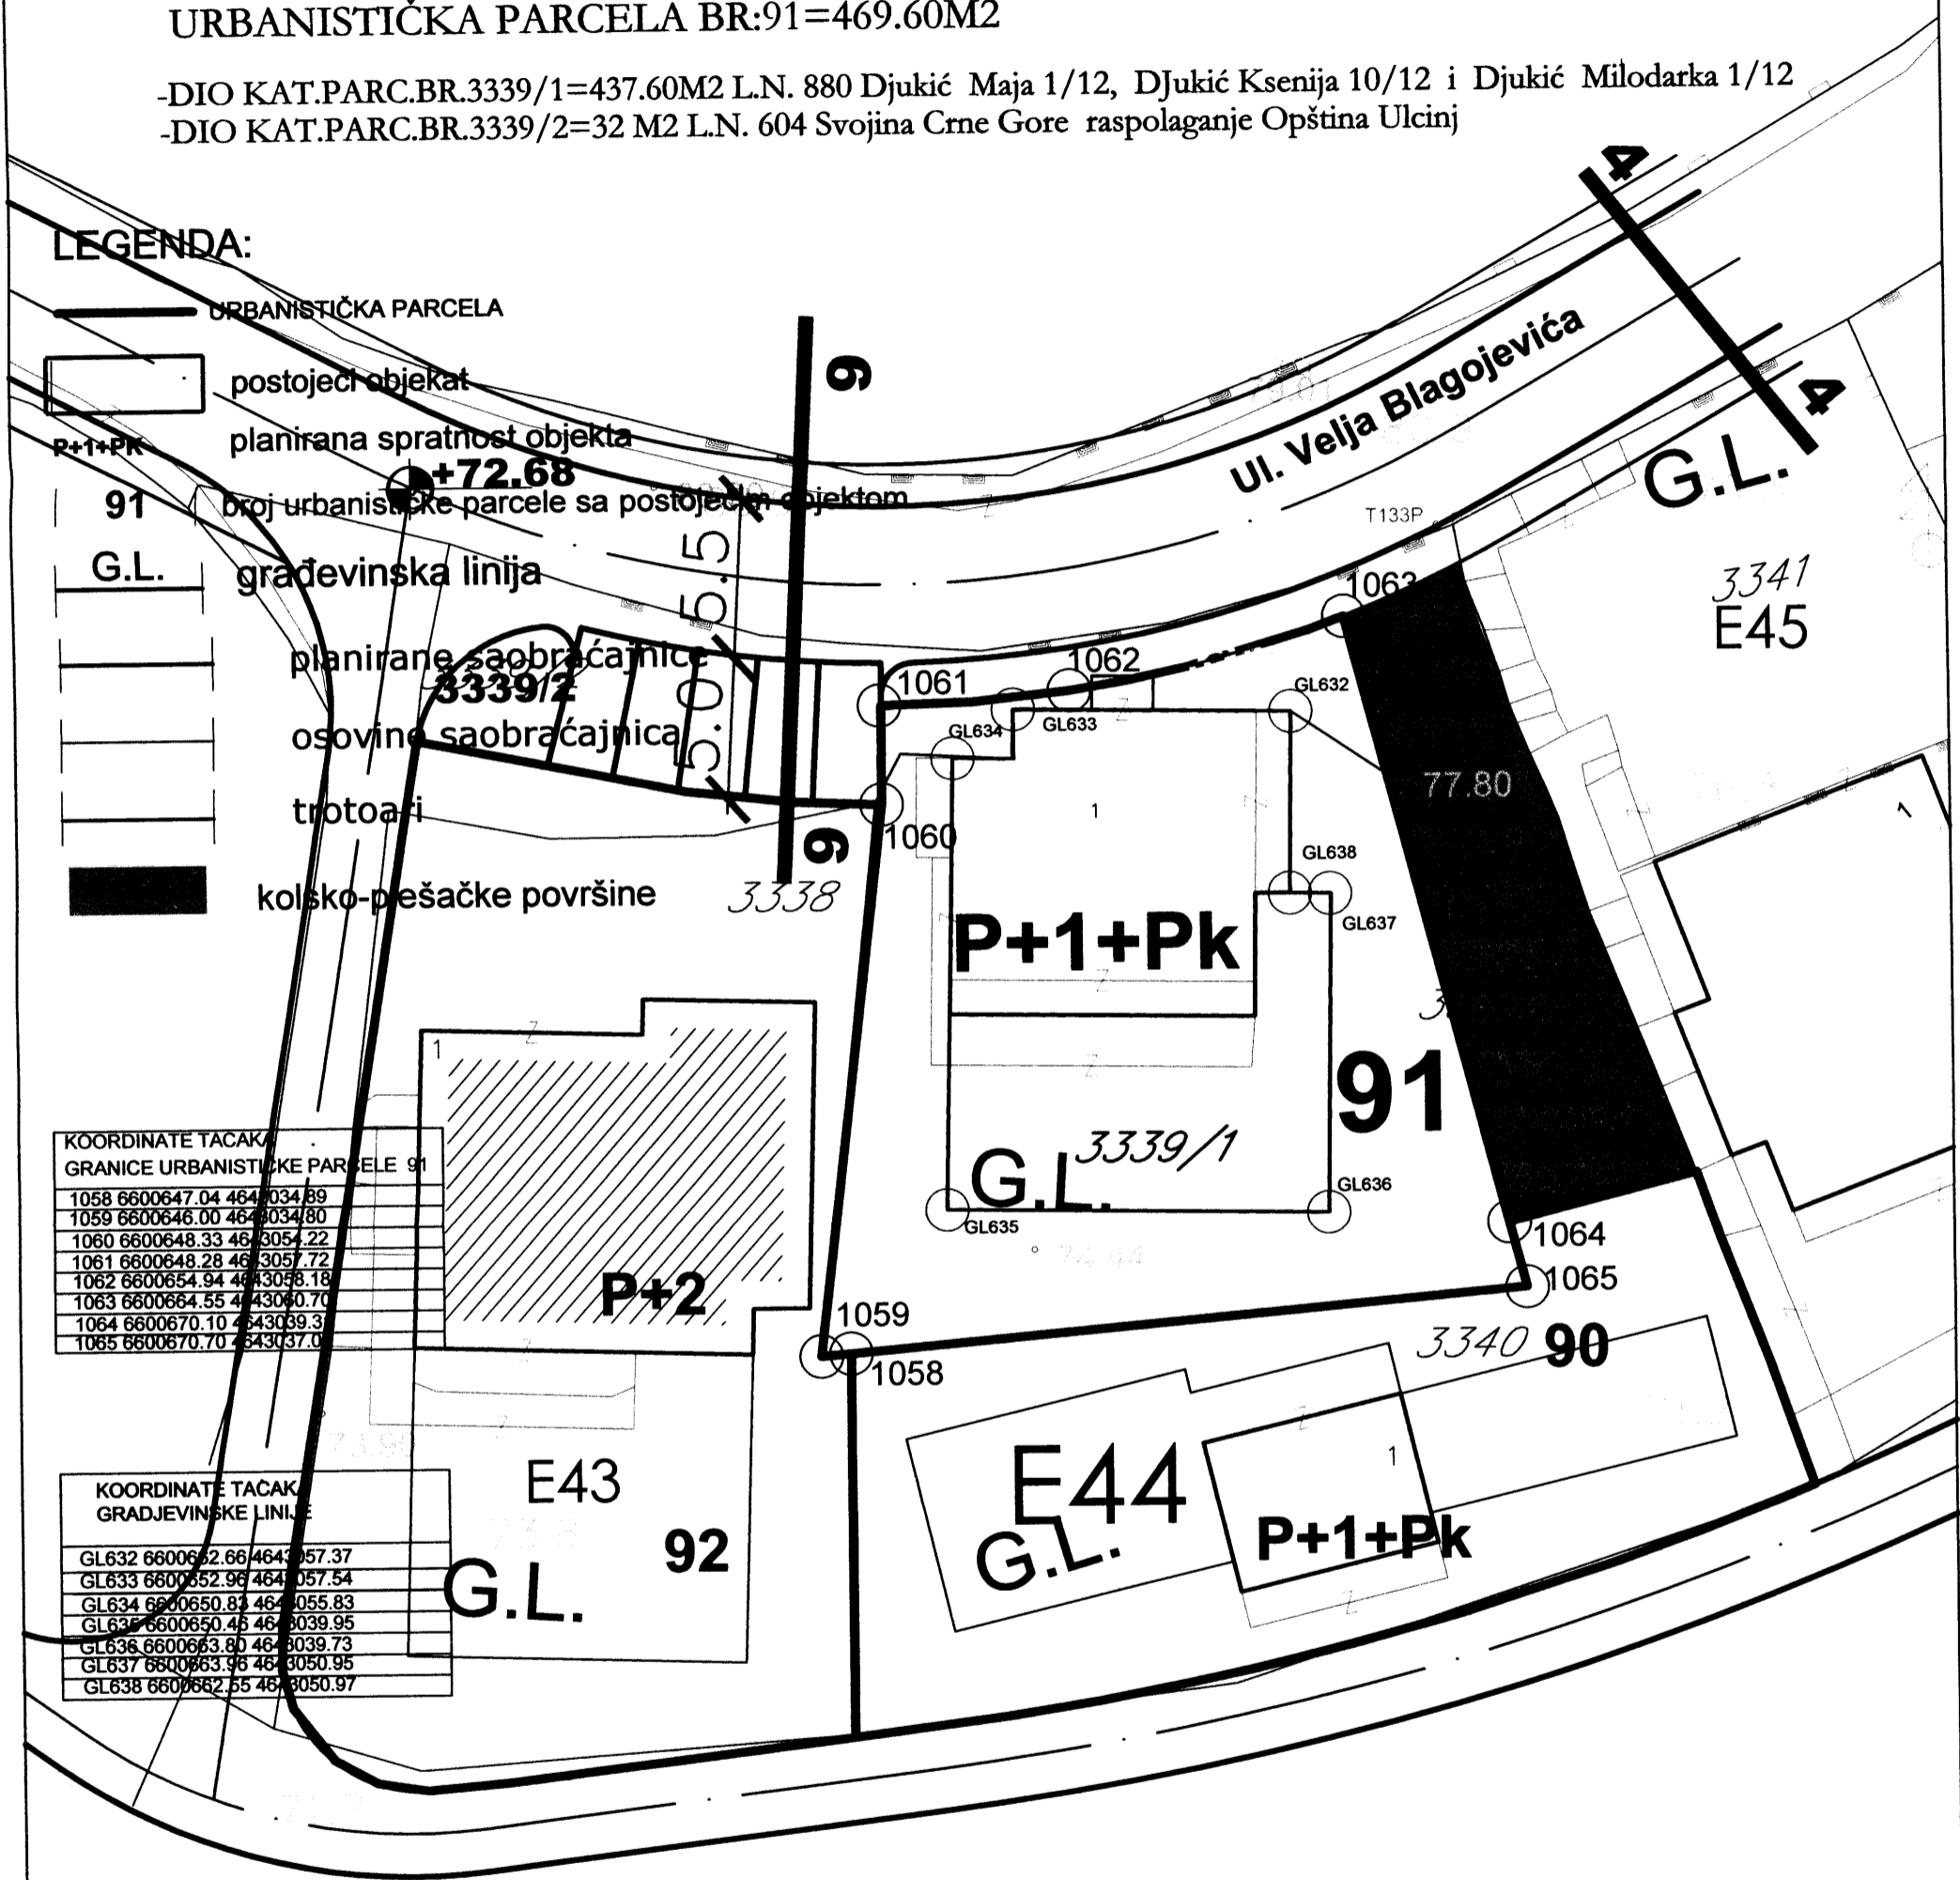

Obradio geometar,
Sulejman Ujkashi

Sulejman Ujkashi

V.D.SEKRETAR,
Mustafa Gorana dipl.ing.maš.



ULCINJ/2014

PRODUCED BY AN AUTODESK EDUCATIONAL PRODUCT

PRODUCED BY AN AUTODESK EDUCATIONAL PRODUCT