

IZMJENA I DOPUNA DUP-a " ULCINJ GRAD " ZA LOKALITET "TOTOŠI"
SITUACIJA URBANISTIČKE PARCELE BR.283

R=1:250



Koordinate urb.parcele br.283

1.	X=6601712.11	Y=4643660.45
2.	X=6601738.76	Y=4643683.61
3.	X=6601743.44	Y=4643676.51
4.	X=6601750.65	Y=4643664.65
5.	X=6601755.07	Y=4643658.56
6.	X=6601738.21	Y=4643644.89
7.	X=6601731.02	Y=4643637.68

Koordinate građevinske linije

A.	X=6601738.6932	Y=4643675.8534
B.	X=6601749.3846	Y=4643661.3746

PRESJEK 7-7

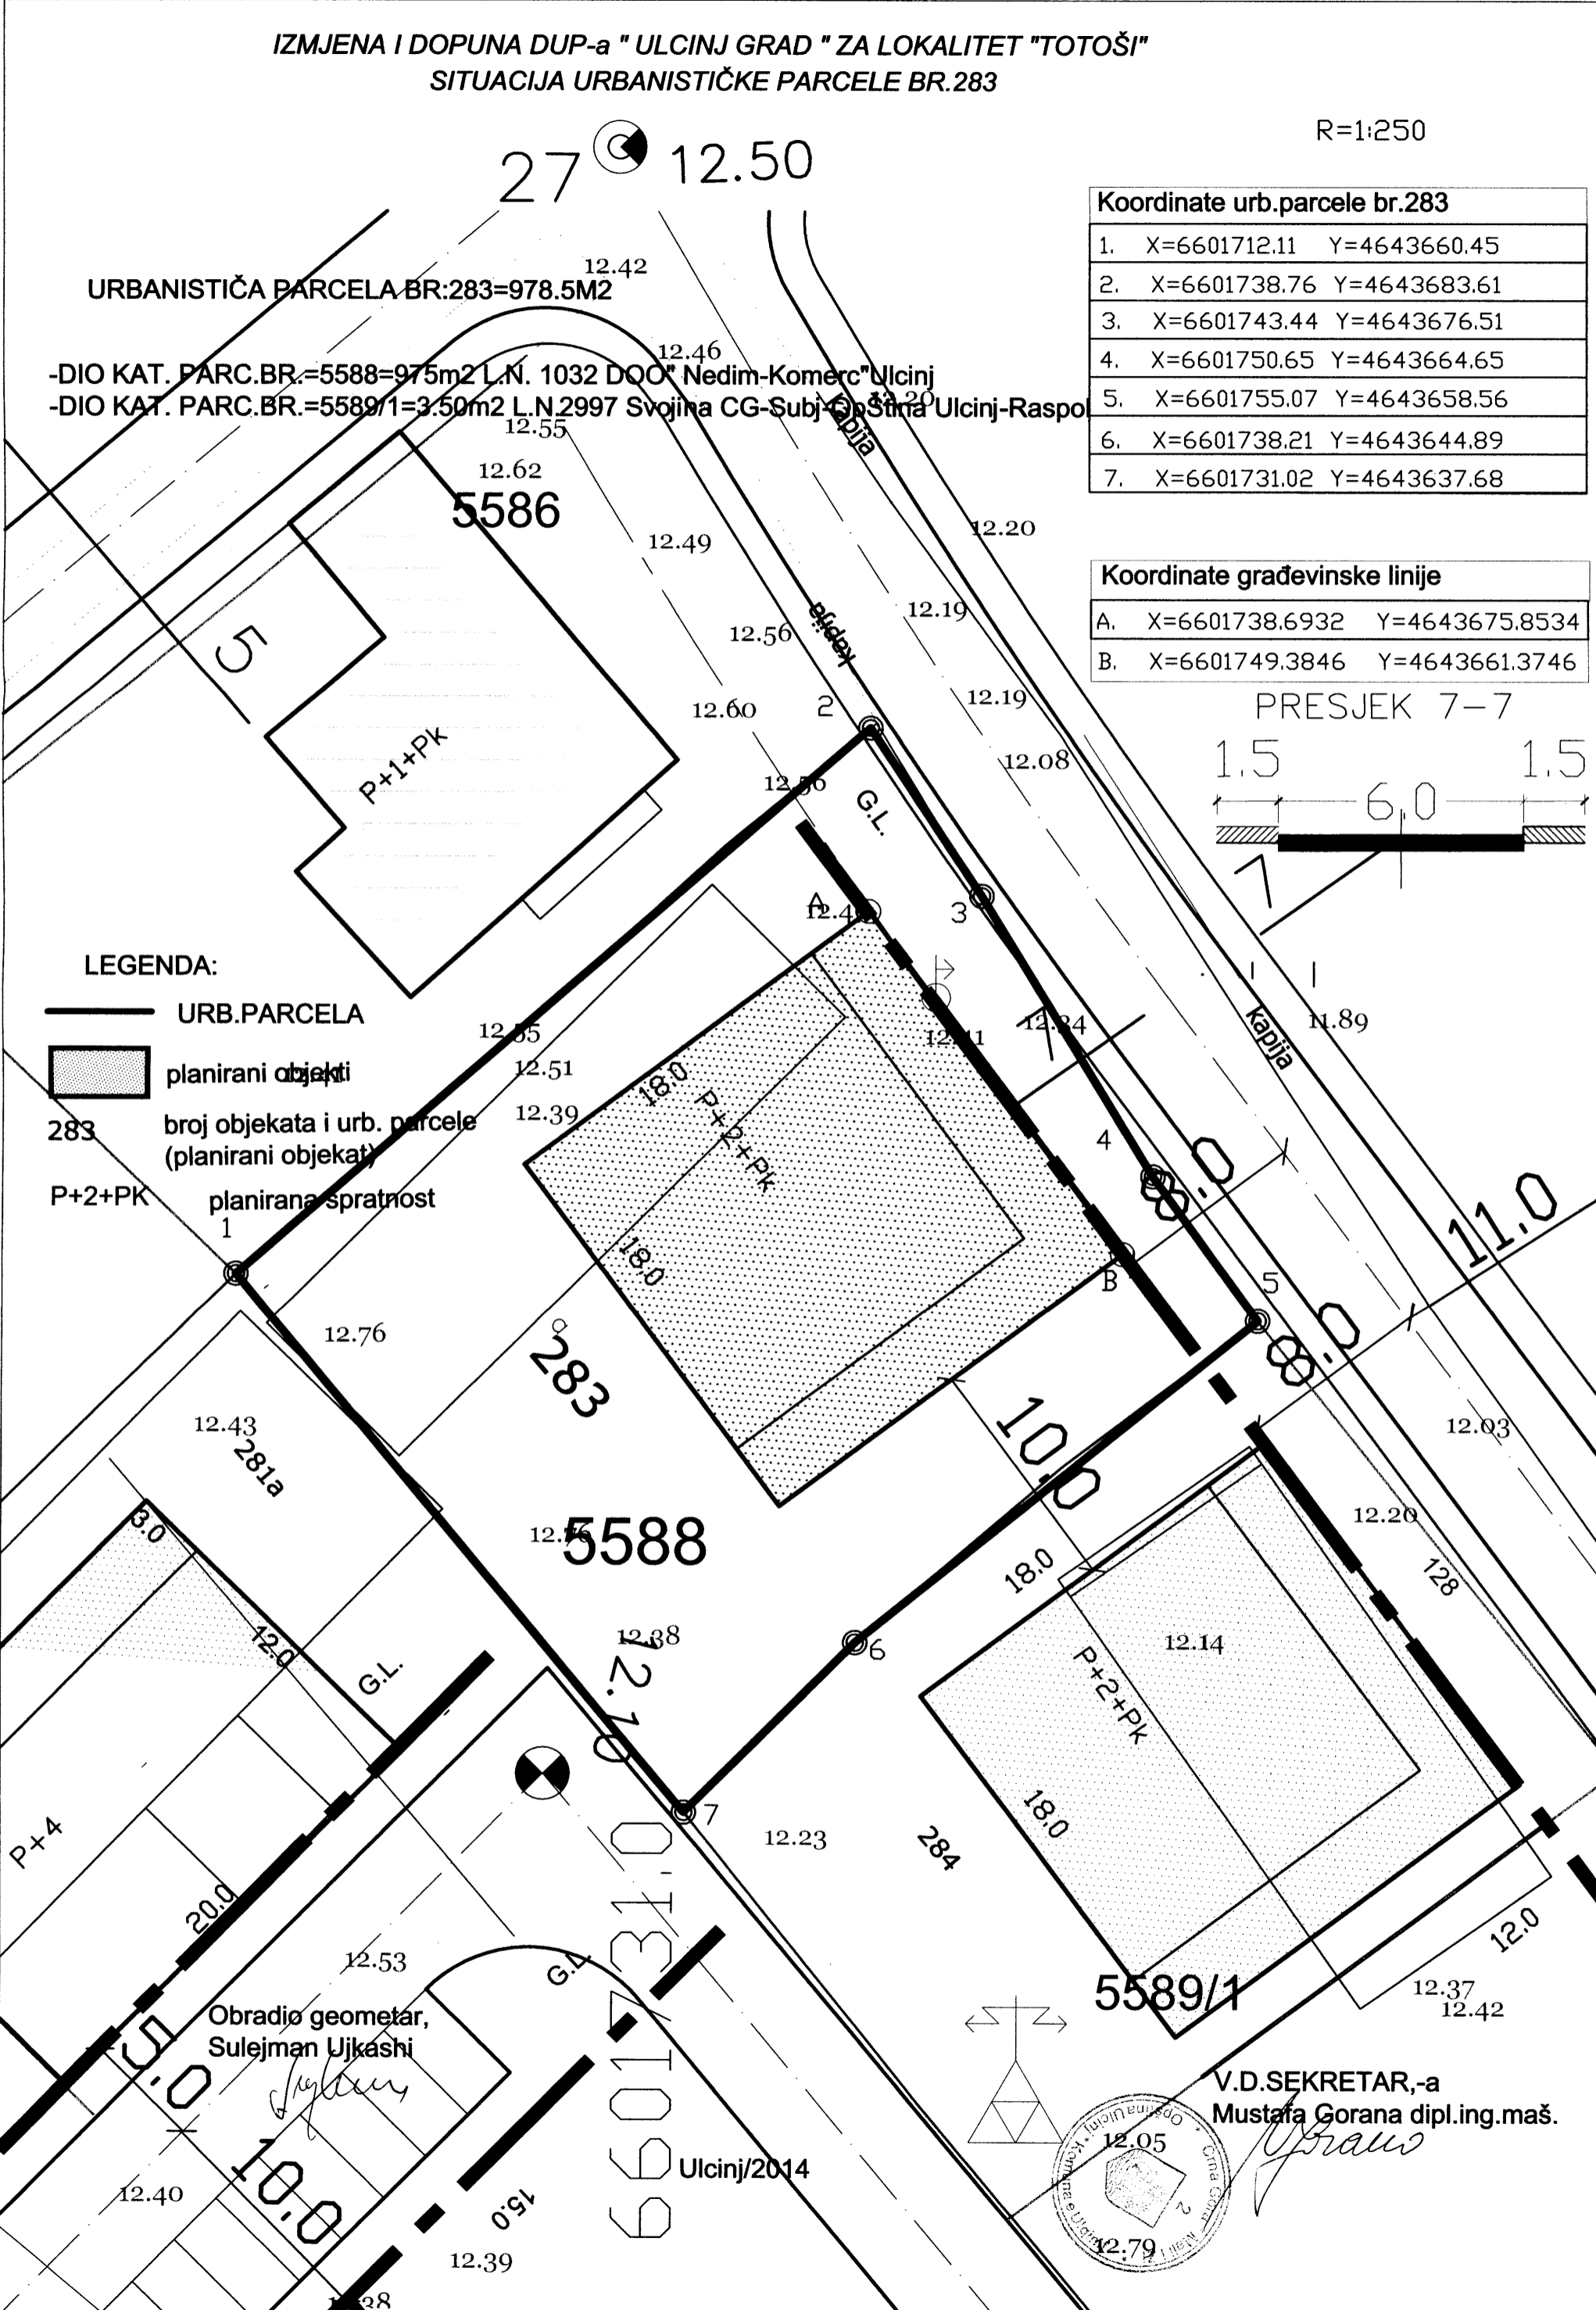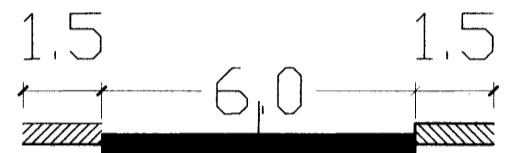

LEGENDA:

- URB.PARCELA
- planirani objekti
- 283 broj objekata i urb. parcele (planirani objekat)
- P+2+PK planirana spratnost
- 1

Obradio geometar,
Sulejman Ujkashi

Ulcinj/2014

V.D.SEKRETAR,-a
Mustafa Gorana dipl.ing.maš.

