

SITUACIJA URBANISTIČKE PARCELE BR. 31a SA DUP-a "ULCINJSKO POLJE"

R=1:500

Urb. parcela br.31a=490.00m² u zoni C podzona 15
Dio katastarske parcele br. 30/265=490.00 m² l.n 479 K.o Ulcinjsko Polje svojina Kalabrezi Gzima

Kordinate tačke urb. parcele br.31a


68	6603280.69	4642860.35
69	6603278.08	4642854.74
79	6603269.32	4642835.92
81	6603285.74	4642828.26
82	6603297.19	4642852.82

Kordinate tačke regulacione linije br.31a

81	6603285.74	4642828.26
82	6603297.19	4642852.82

— Urb. parcele po DUP-u

15

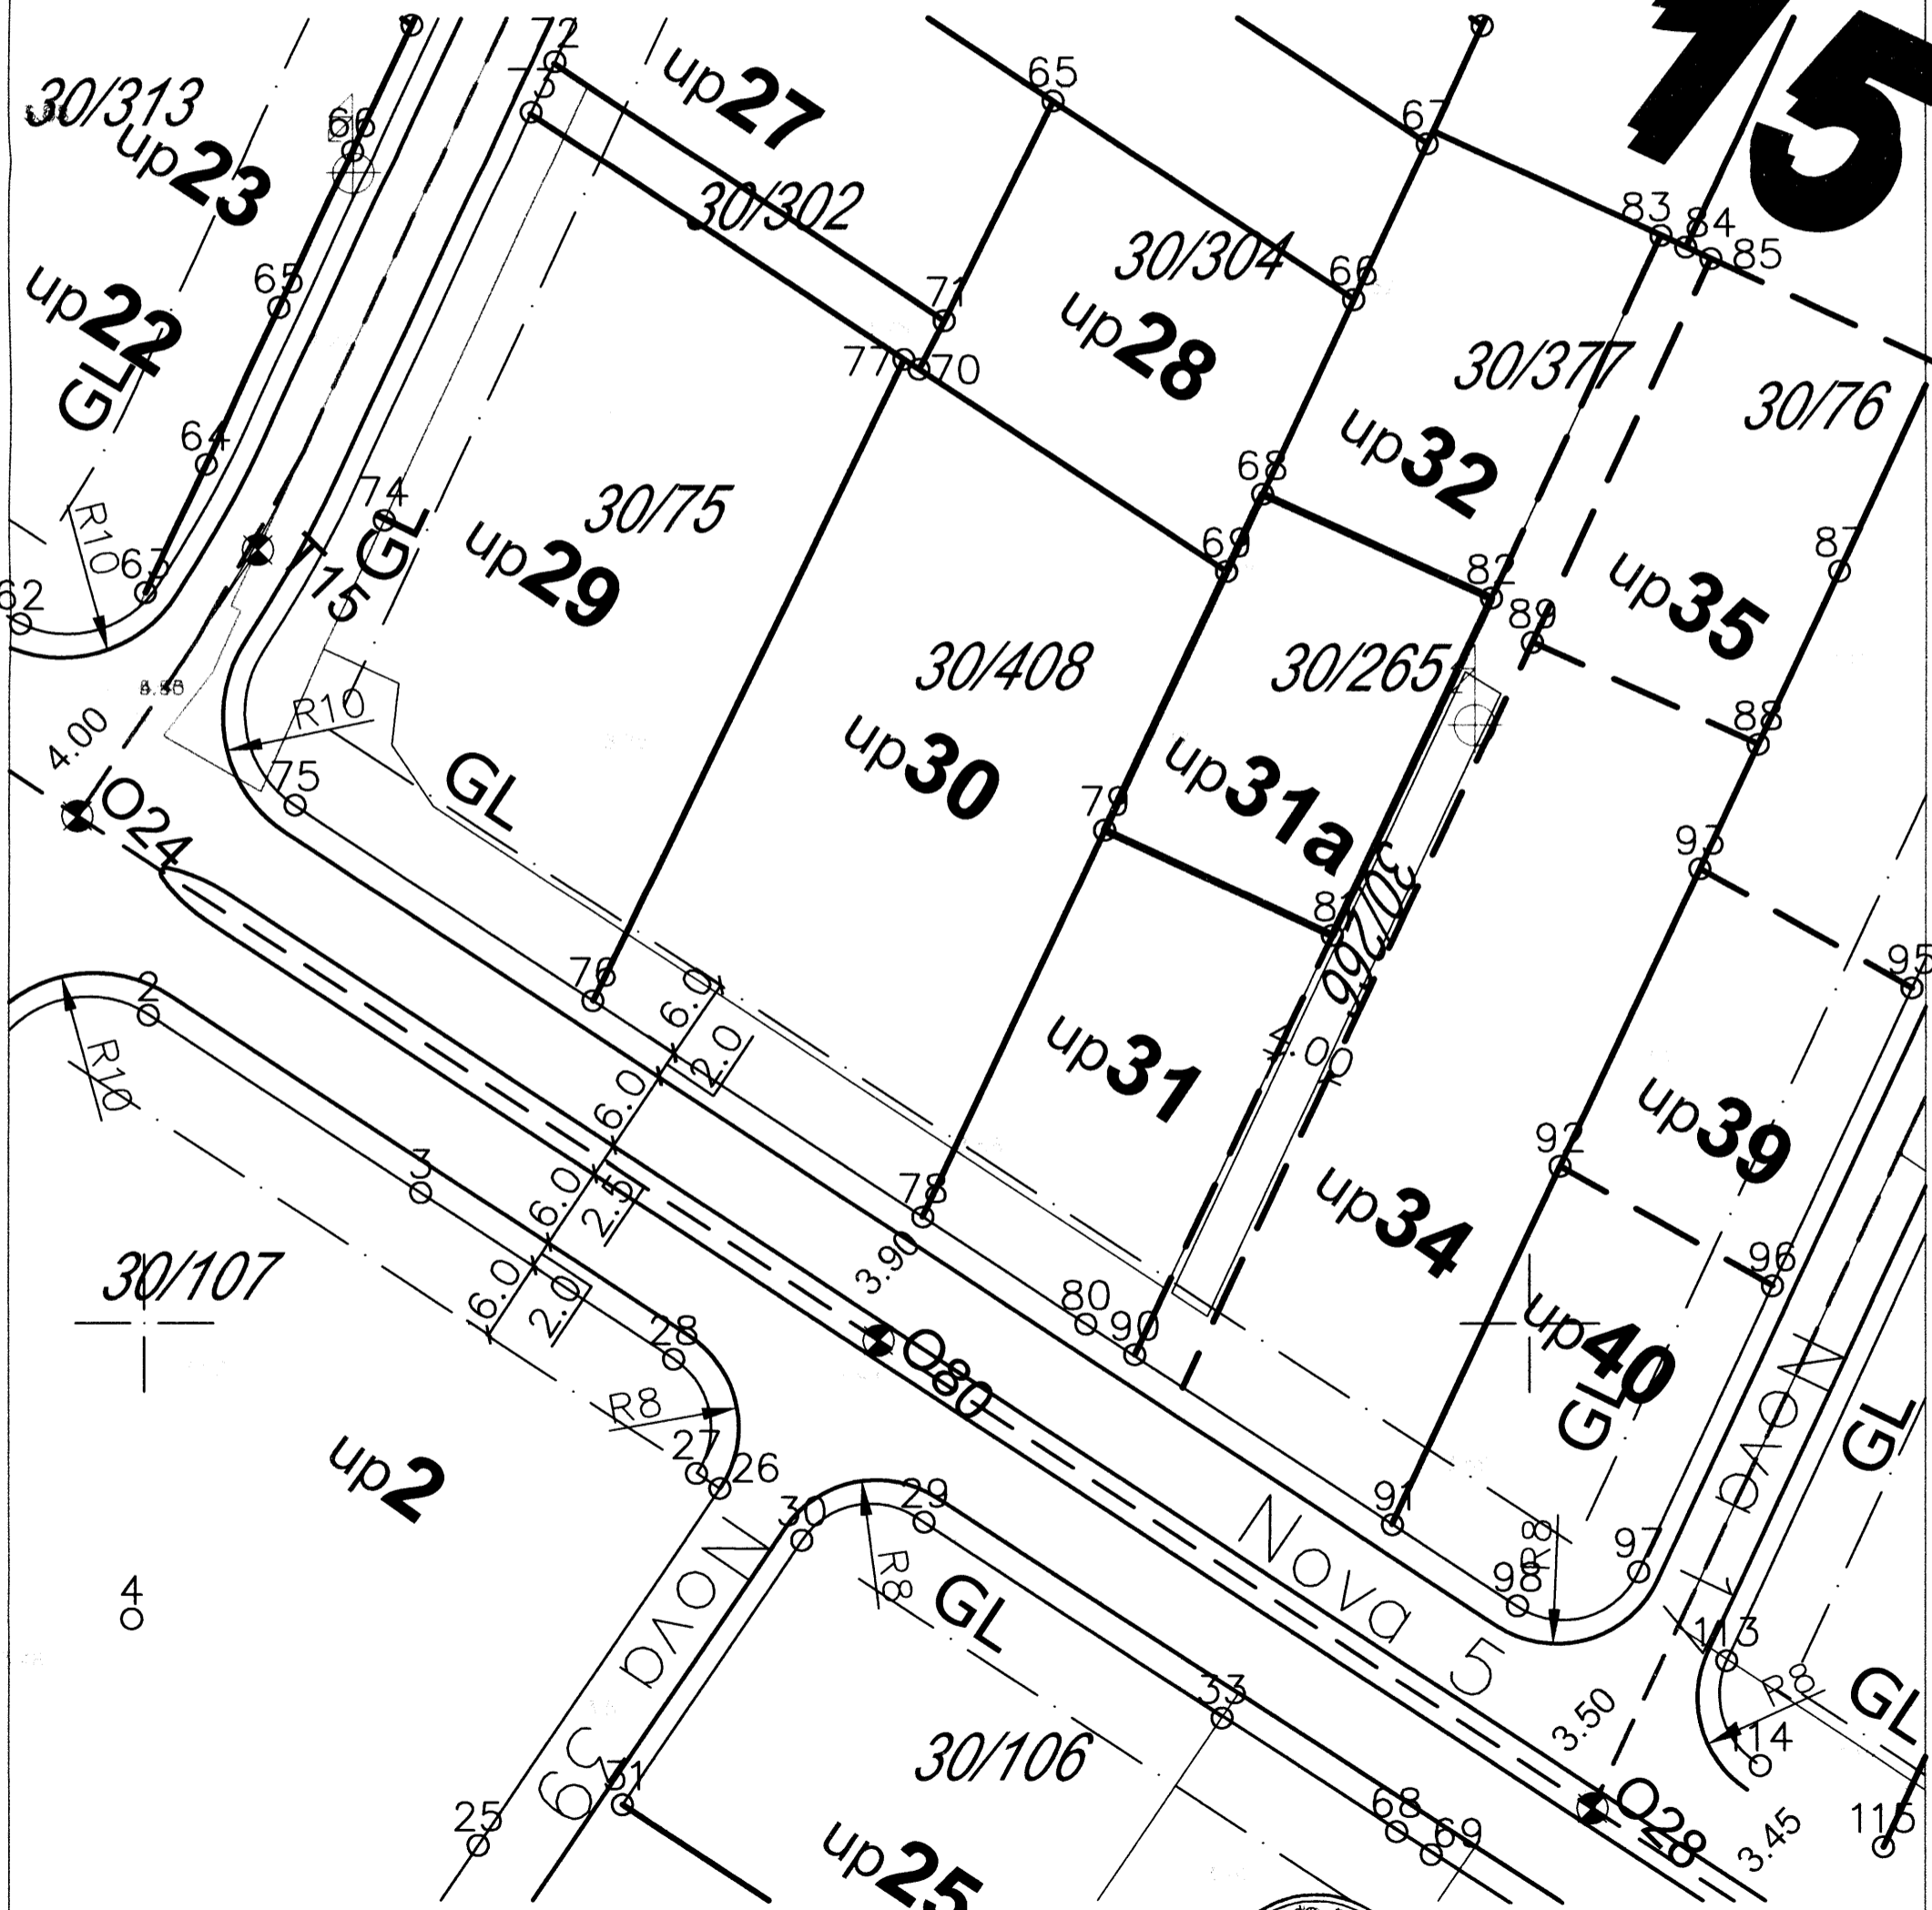


PRODUCED BY AN AUTODESK EDUCATIONAL PRODUCT

PRODUCED BY AN AUTODESK EDUCATIONAL PRODUCT

Pjeter Dobreci geom
Pjeter Dobreci

Ulcinj/2014

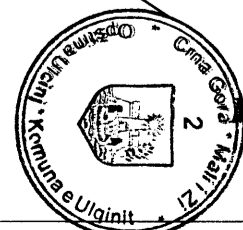

V.D Sekretar-a
Mustafa Gorana dip.ing.maš
Mustafa Gorana