

SITUACIJA URBANISTIČKE PARCELE BR. 43 SA DUP-α "ULCINJSKO POLJE"

R=1:500

Urb. parcela br.43=371.00m² u zoni B podzona 3
Katastarska parcela br. 30/373=371.00 m² l.n 569 K.o Ulcinjsko Polje svojina
Mujalović Bedžet

Kordinate tačke urb. parcele br.43

111 6602957.95 4642952.99
112 6602945.28 4642961.35
113 6602971.71 4642973.24
114 6602959.04 4642981.60

Kordinate tačke regulacione linije br.43


113 6602971.71 4642973.24
114 6602959.04 4642981.60

Kordinate tačke gradjevinske linije
urb. parc br.43

A 6602955.62 4642976.57
B 6602968.30 4642968.26


— Urb. parcele po DUP-u

PRODUCED BY AN AUTODESK EDUCATIONAL PRODUCT

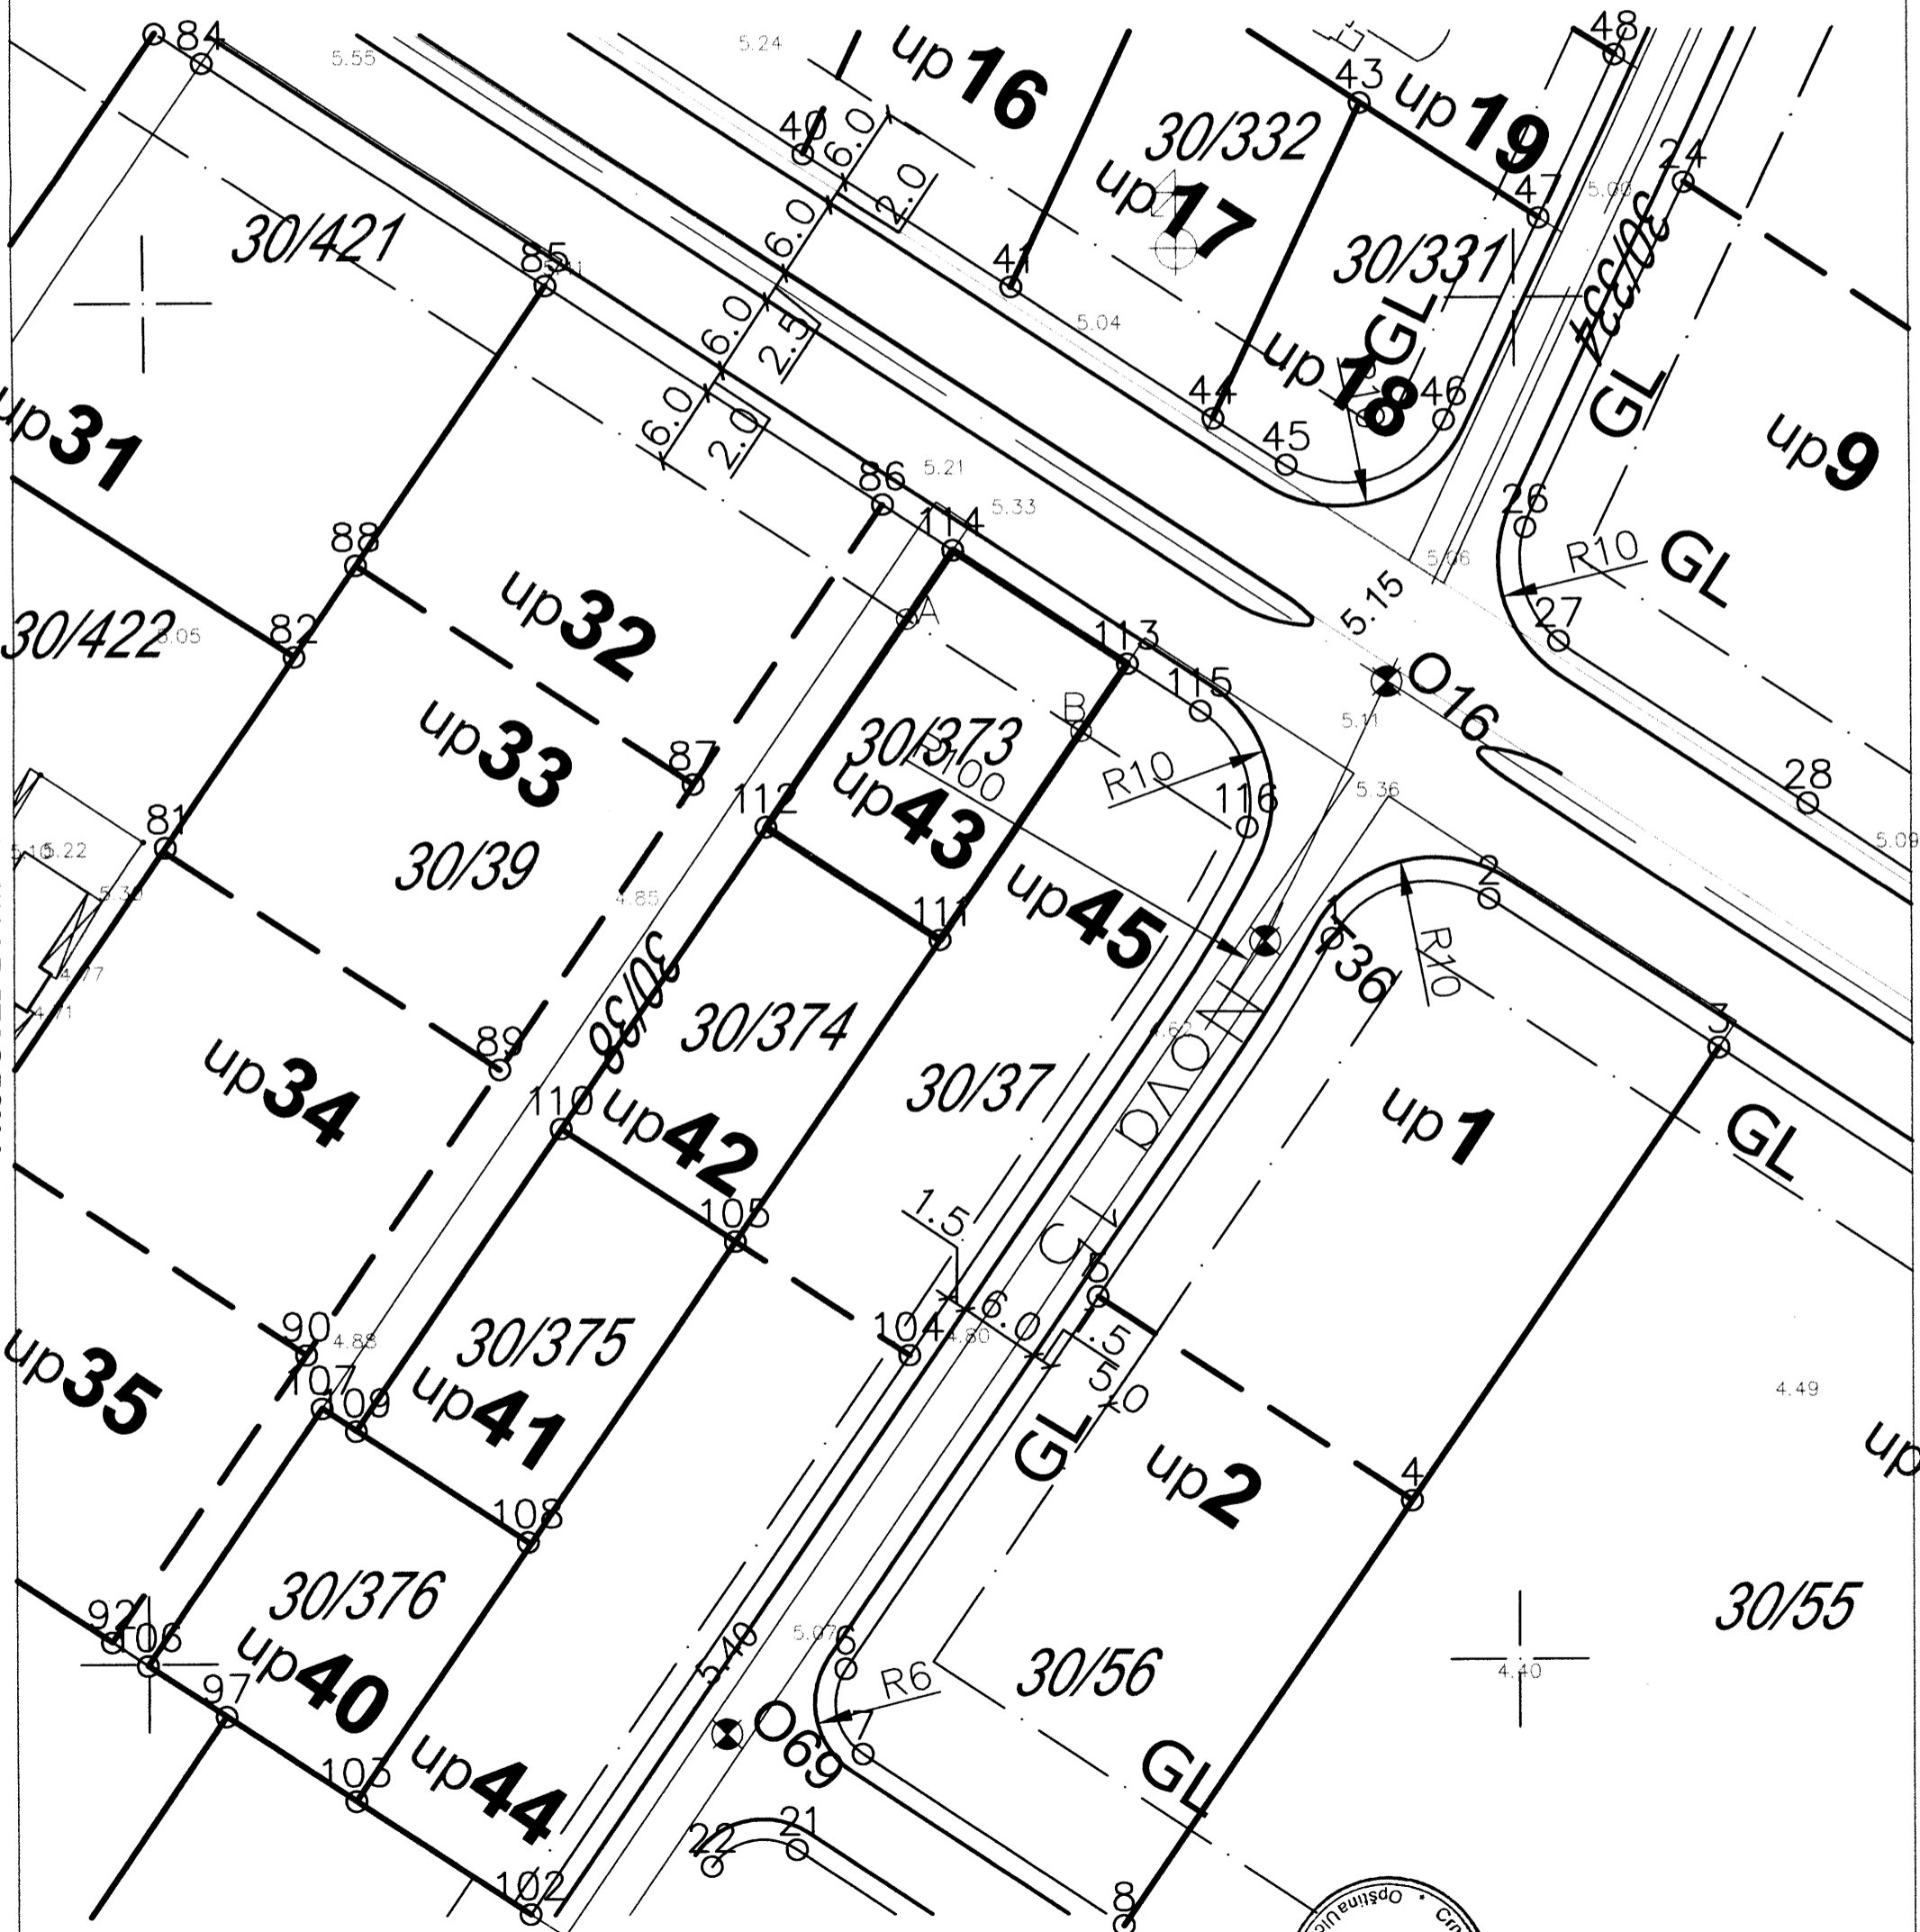

Pjeter Dabreci geom

Ulcinj/2014

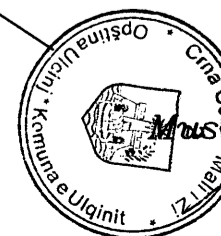

V.D Sekretar-a
Mustafa Gorana dip.ing.maš