

Detaljni Urbanistički Plan "Ulcinjско Polje"

Situacija urbanističke parcele br.27 zona "B" podzona "4"

URBANISTIČKA PARCELA BR.27=1461M2

-dio katastarske parcele br.30/318=1461m2 L.N.466 Pelinković S.Čamil


R=1: 500

kote su prikazane apsolutne

LEGENDA:

- GL — gradjevinska linija
- — granica urb.parcele
- — granice kat.parcele
- (MN) mješovita namjena
- ⊕ niveleta ulice

KOORDINATE URBANISTIČKE PARCELE br.27	
65	6603025.44 4642725.74
68	6603022.23 4642720.96
76	6603095.16 4642696.44
77	6603033.22 4642737.30
78	6603084.17 4642680.10
79	6603043.18 4642707.14
84	6603057.52 4642697.68

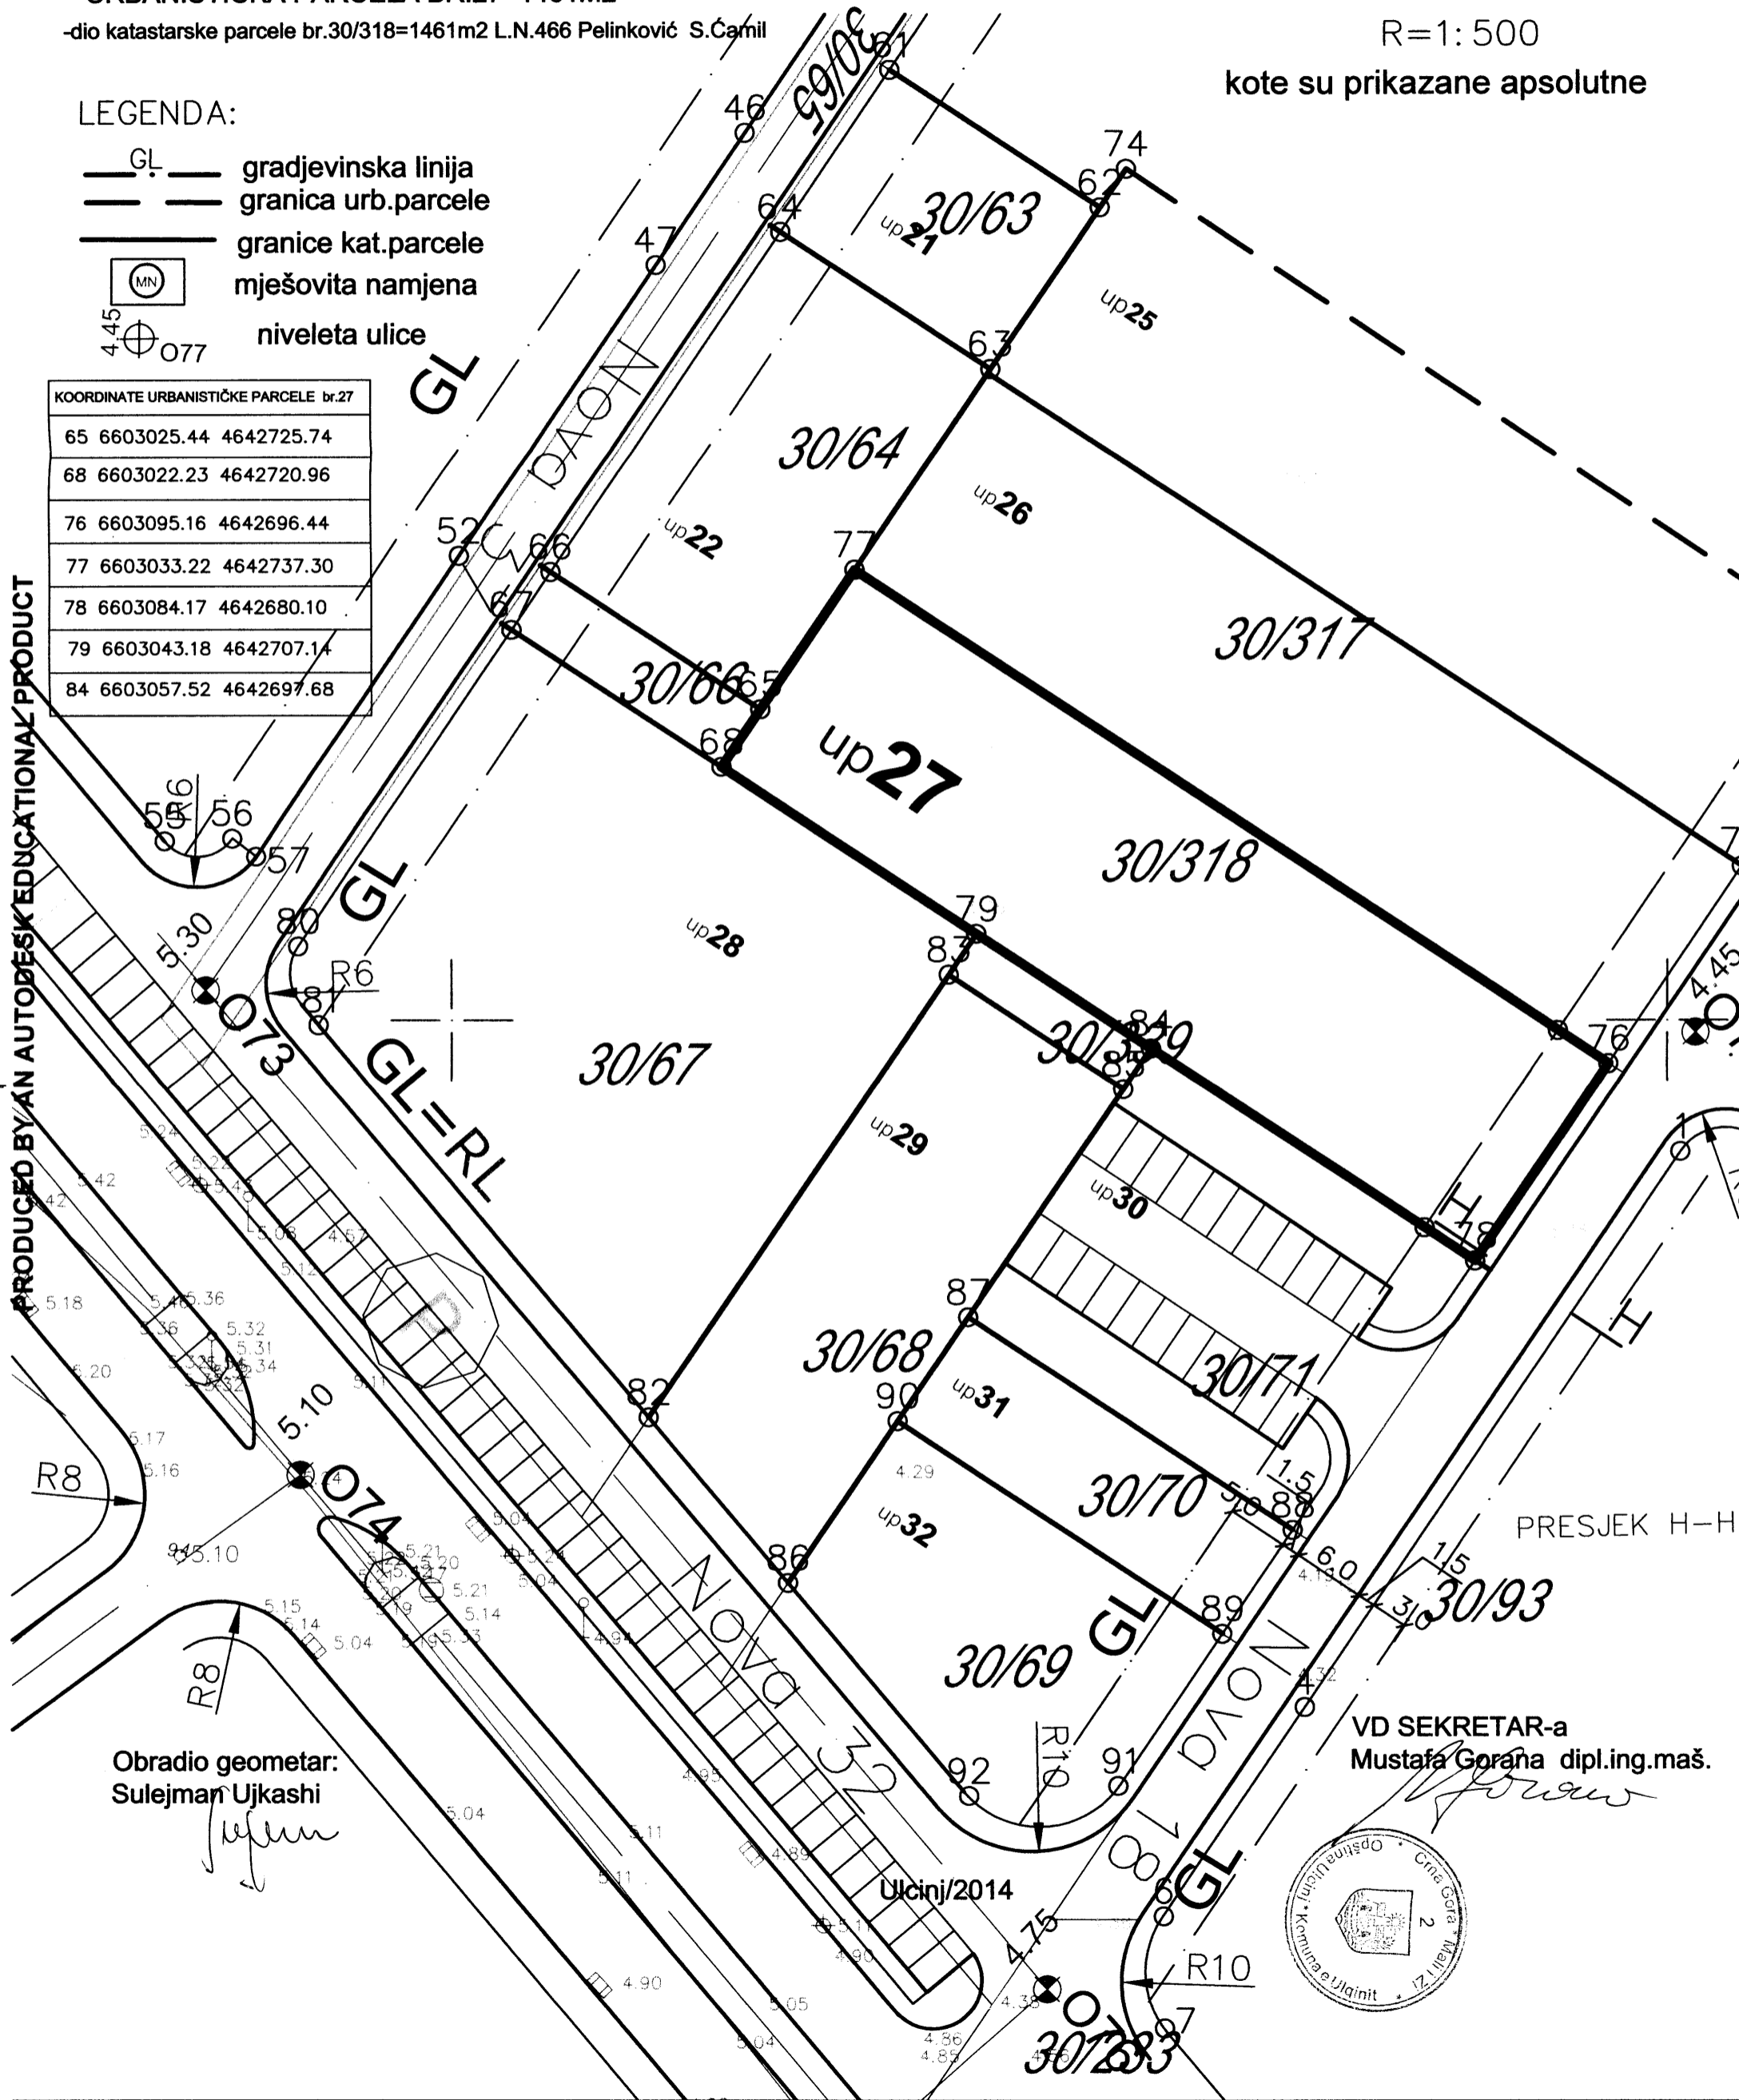

Obradio geometer:
Sulejman Ujkashi

Sulejman Ujkashi

VD SEKRETAR-a
Mustafa Gorana dipl.ing.maš.

