

UP22

UP23

UP25

UP25a


UP44

UP44a

UP26

PODUZNI PRESJEK KROZ ZONU II

PRAVAC ULICE

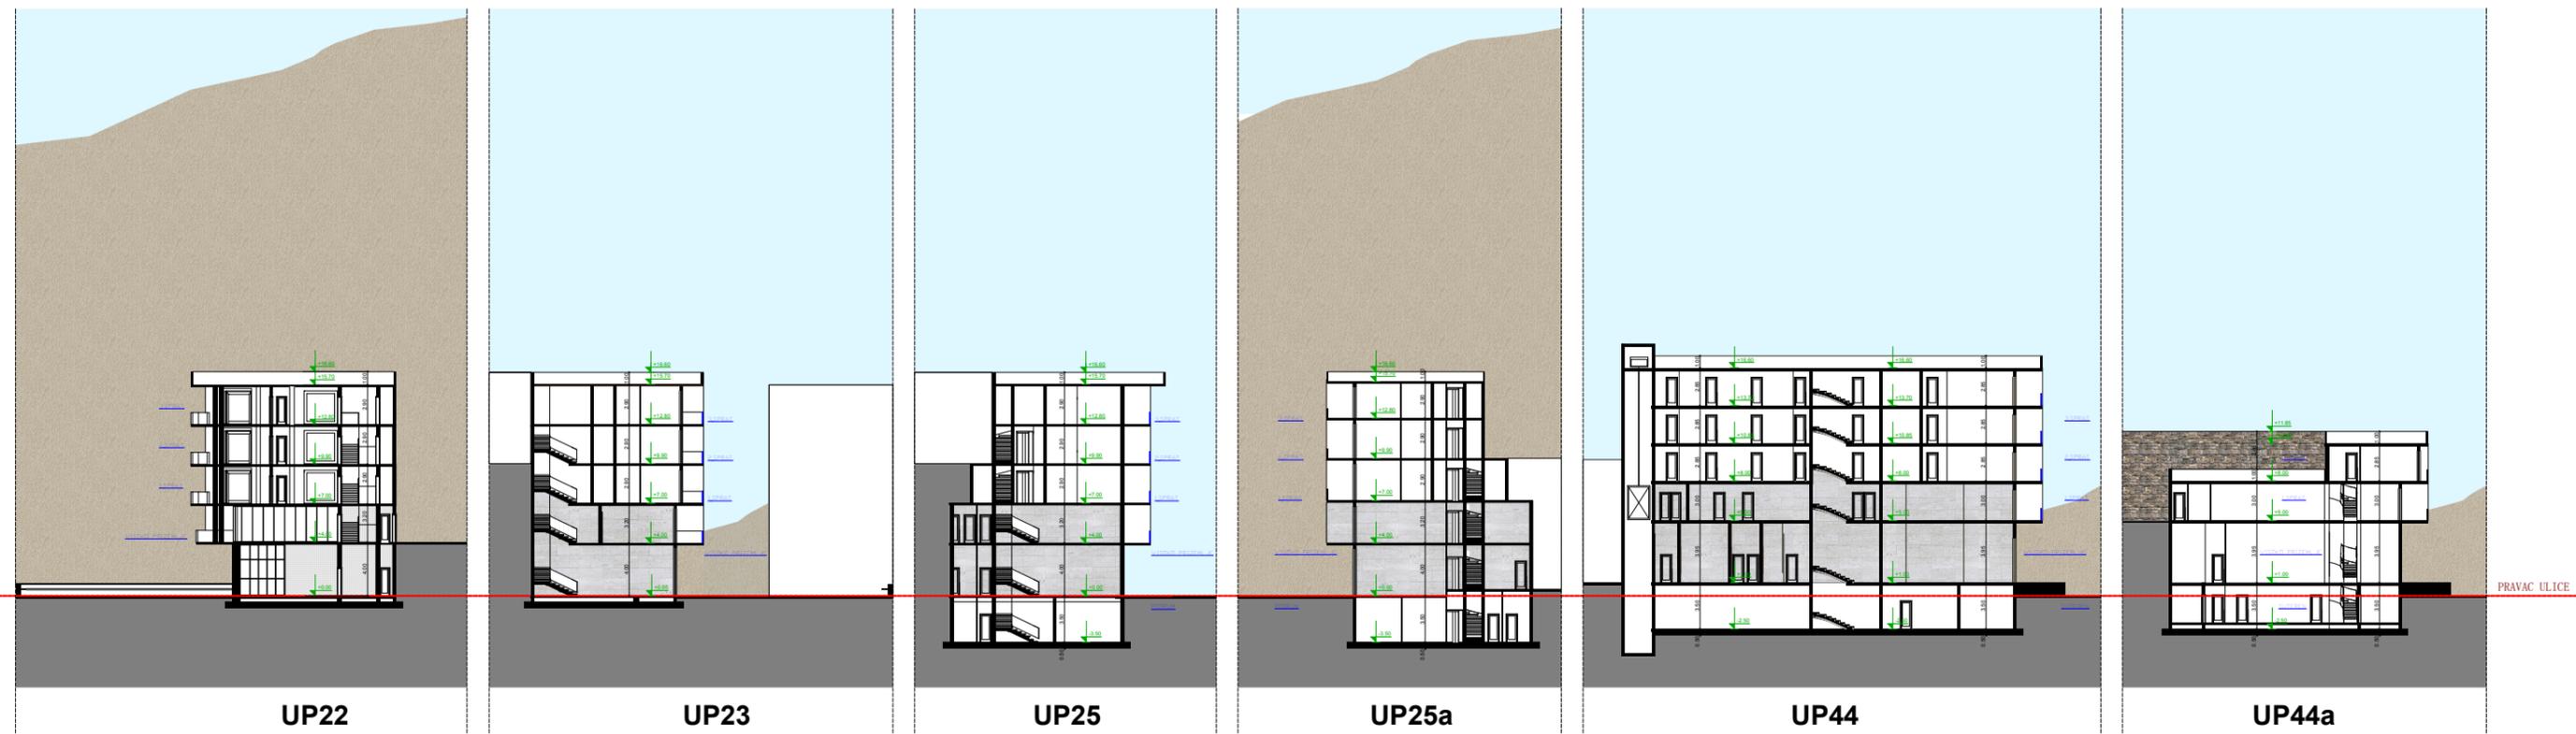

UP22

UP23

UP25

UP25a

UP44

UP44a

PRAVAC ULICE

**ZONA II**  
PRESJECI R.1:500