

SITUACIJA URBANISTIČKE PARCELE BR.13 SA DUP-α"ULCINJSKO POLJE"

Urb. parcela br.13=1801.00m² u zoni C podzona 19
Dio katastarske parcele br.30/129=1801.00 m² l.n. 588 K.o Ulcinjsko Polje
svojina Radinović Radmila

R=1:500

Kordinate tačke urbanističke parcele br.13

28	6603947.45	4642471.56
29	6603974.65	4642493.81
31	6604013.38	4642464.37
32	6604016.01	4642460.35
33	6603990.86	4642439.77


Kordinate regulacione linije urb.parc.br.13

29	6603974.65	4642493.81
31	6604013.38	4642464.37
32	6604016.01	4642460.35

Kordinate regulacione linije urb.parc br.18

A.	6603971.74	4642491.53
B.	6604014.42	4642459.22

Urb. parcela po DUP-u

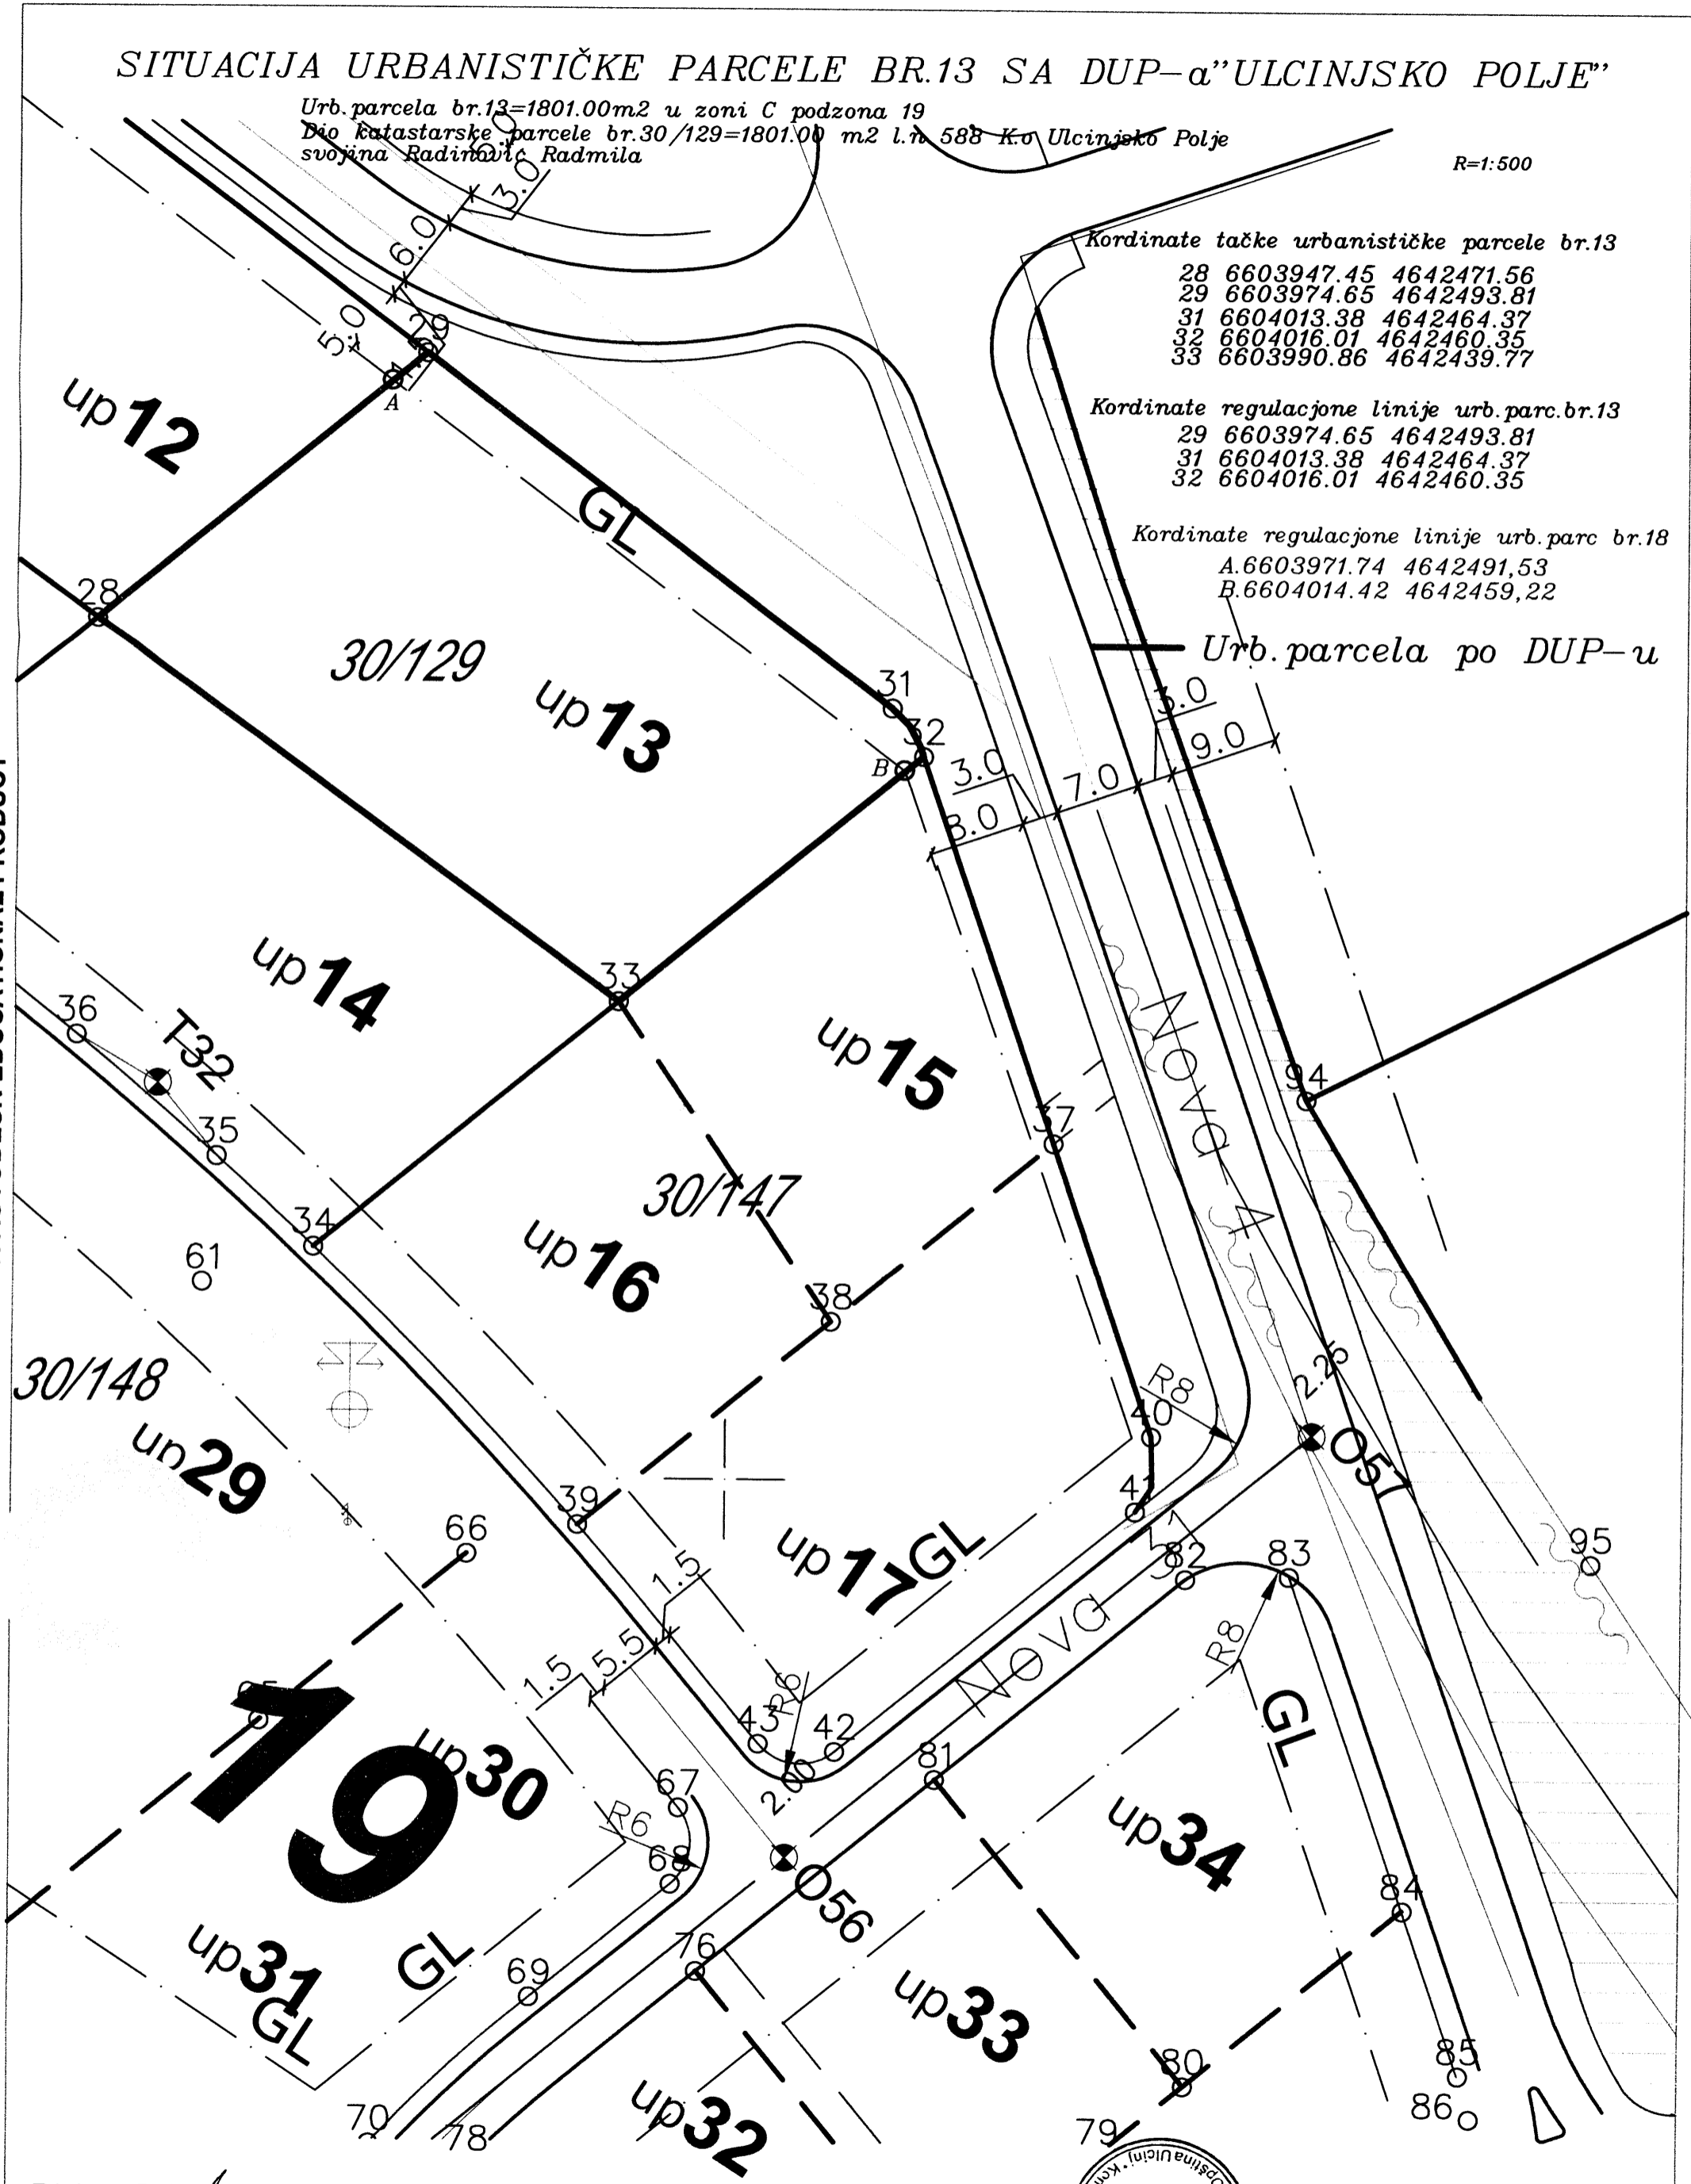

PRODUCED BY AN AUTODESK EDUCATIONAL PRODUCT

PRODUCED BY AN AUTODESK EDUCATIONAL PRODUCT

Pjeter Dobrecić geom
Pjeter

Ulcinj/2014



V. D. Sekretar-a
Mustafa Gorana dip.ing.maš.
Mustafa Gorana