

SITUACIJA URBANISTIČKE PARCELE BR. 31 SA DUP-α "ULCINJSKO POLJE"

Urb. parcela br.31=1772.00m² u zoni C podzona 14
 Dio katastarske parcele br. 30/310=1772.00 m² l.n 585 K.o Ulcinjsko Polje svojina
 Raičković Nevenka

R=1:500

Kordinate tačke urb. parcele br.31

- 91 6603177.78 4643007.24
- 92 6603197.87 4643050.36
- 93 6603201.56 4643052.61
- 94 6603232.46 4643050.01
- 95 6603222.34 4643028.31
- 96 6603212.68 4643007.56
- 97 6603206.14 4642993.52


Kordinate tačke regulacione linije br.31

- 91 6603177.78 4643007.24
- 92 6603197.87 4643050.36
- 93 6603201.56 4643052.61
- 94 6603232.46 4643050.01

Kordinate tačke gradjevinske linije
 urb. parc br.31

- A 6603182.28 4643005.06
- B 6603201.18 4643045.62
- C 6603229.31 4643043.25

— Urb. parcele po DUP-u

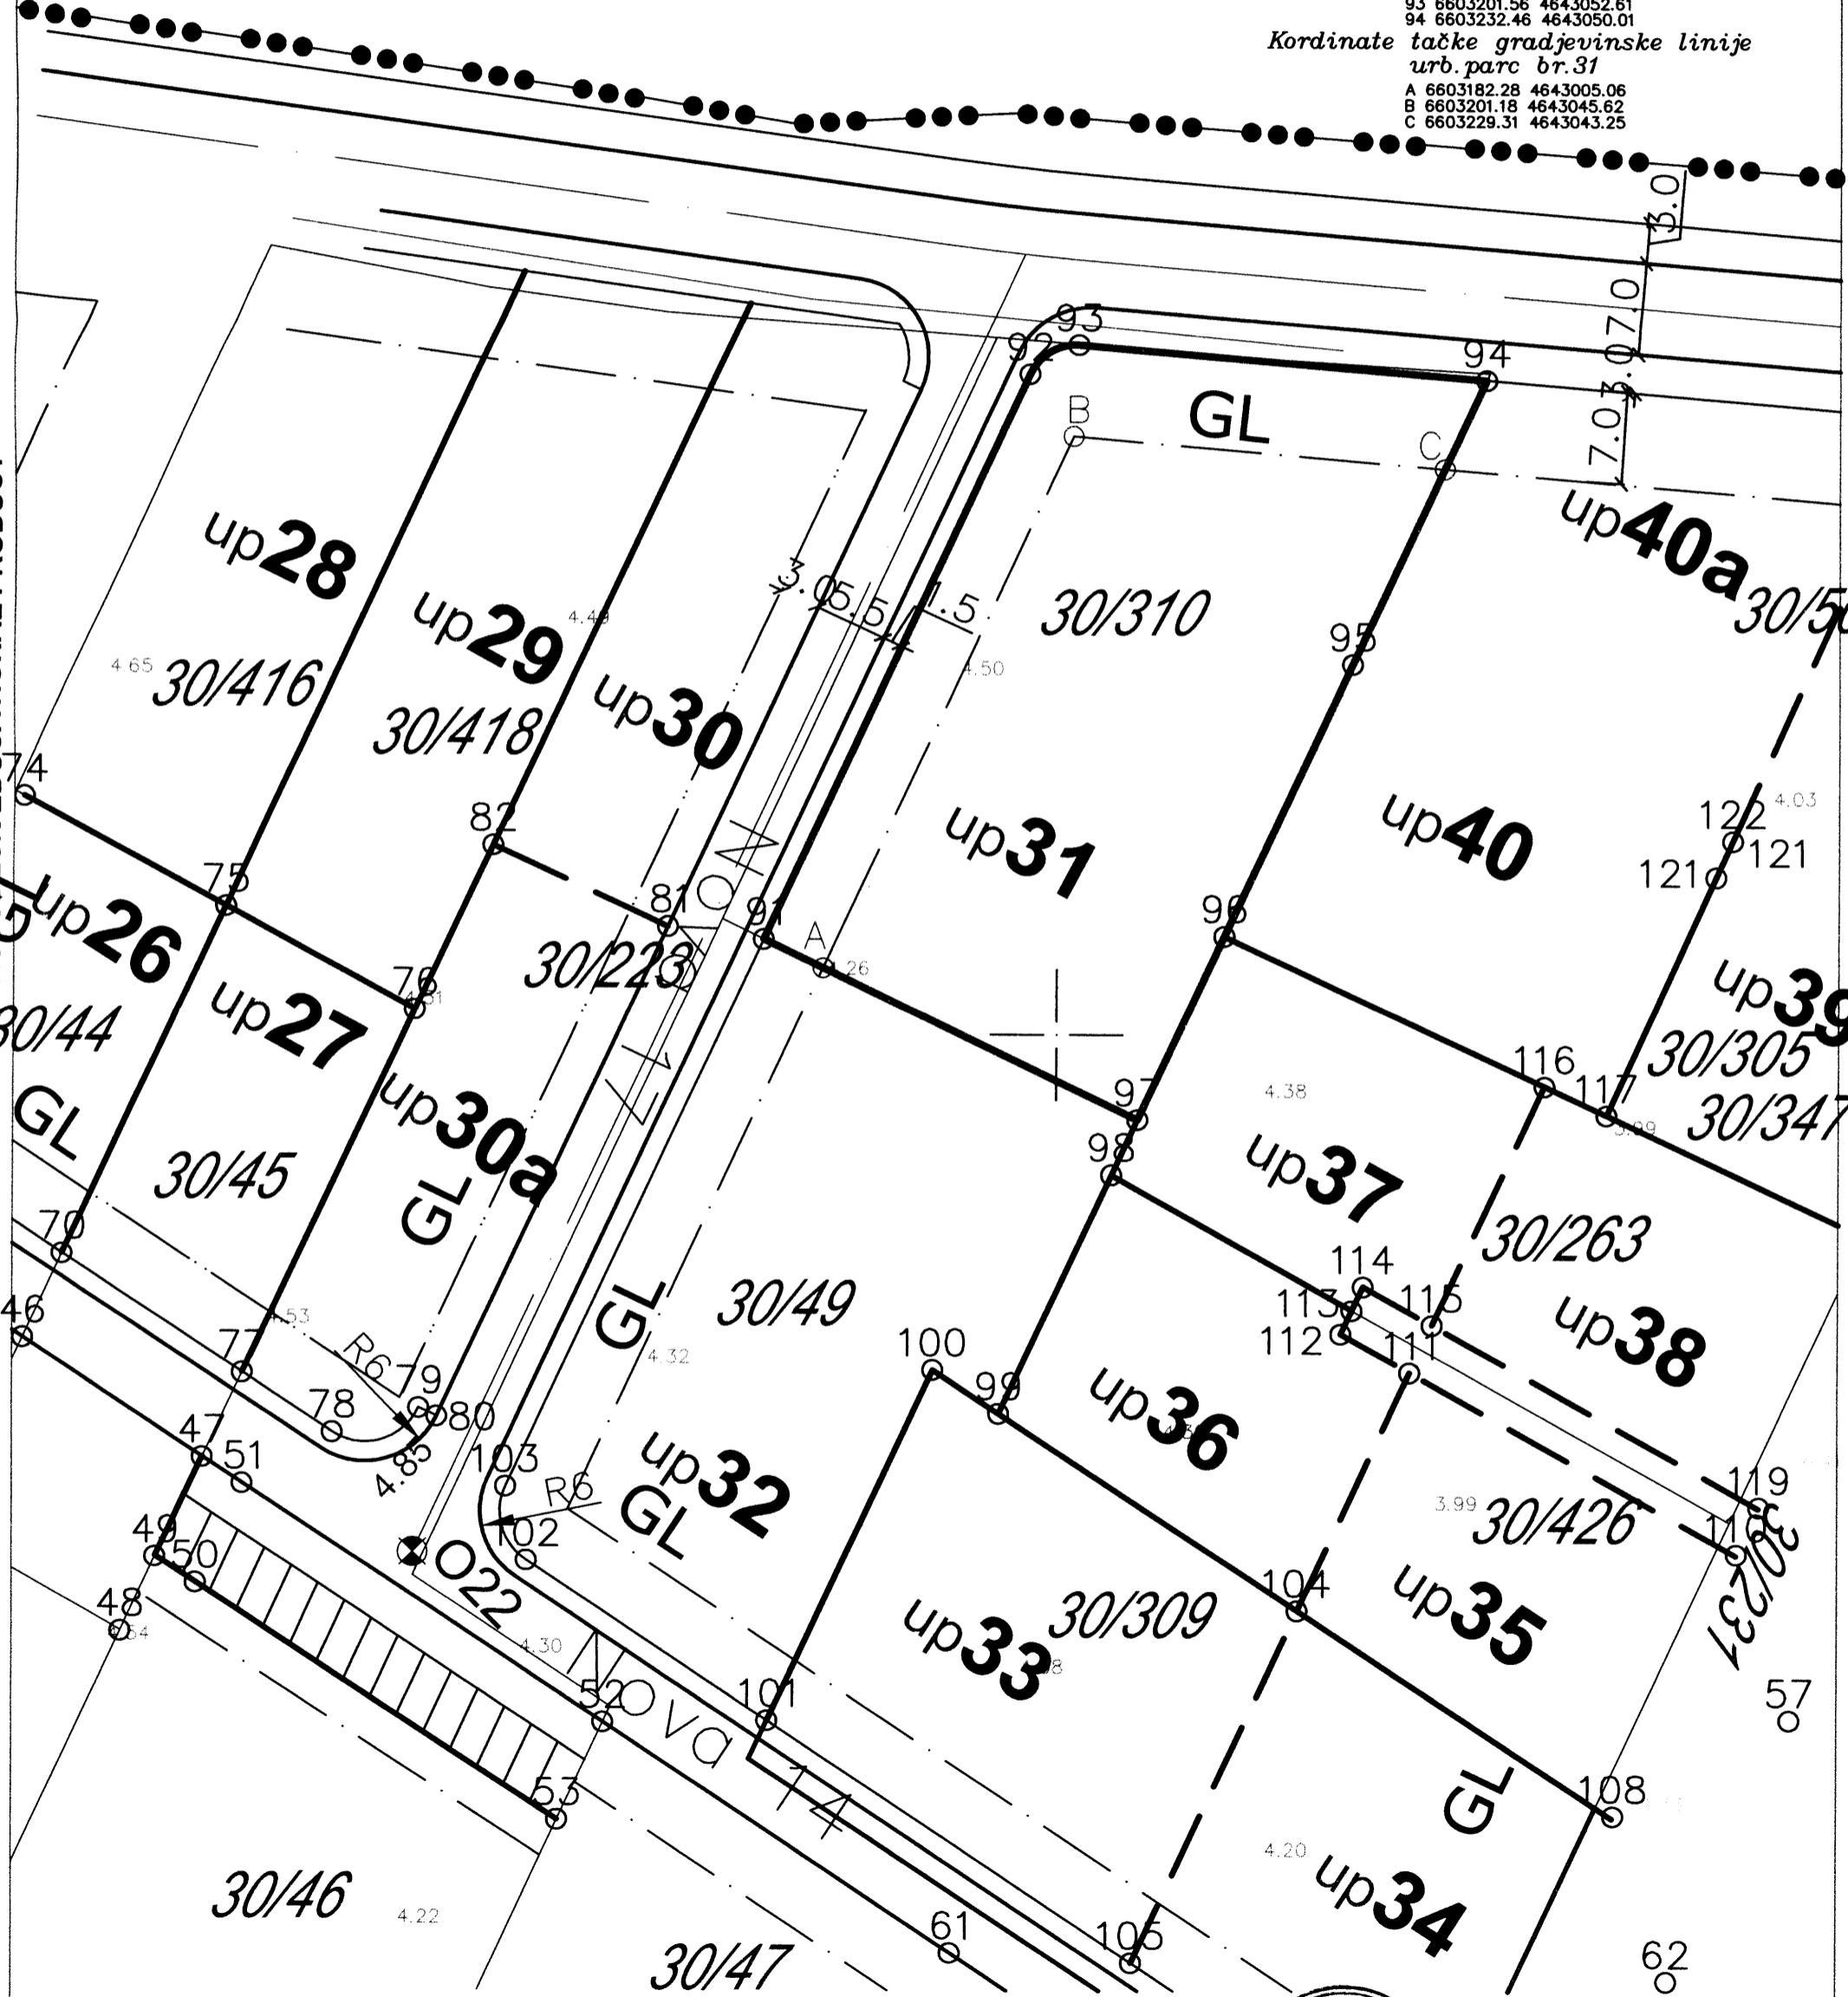

PRODUCED BY AN AUTODESK EDUCATIONAL PRODUCT

PRODUCED BY AN AUTODESK EDUCATIONAL PRODUCT

Pjeter Dobreci geom

Ulcinj/2014



V.D Sekretar-a
 Mustafa Gorana dip.ing.maš