


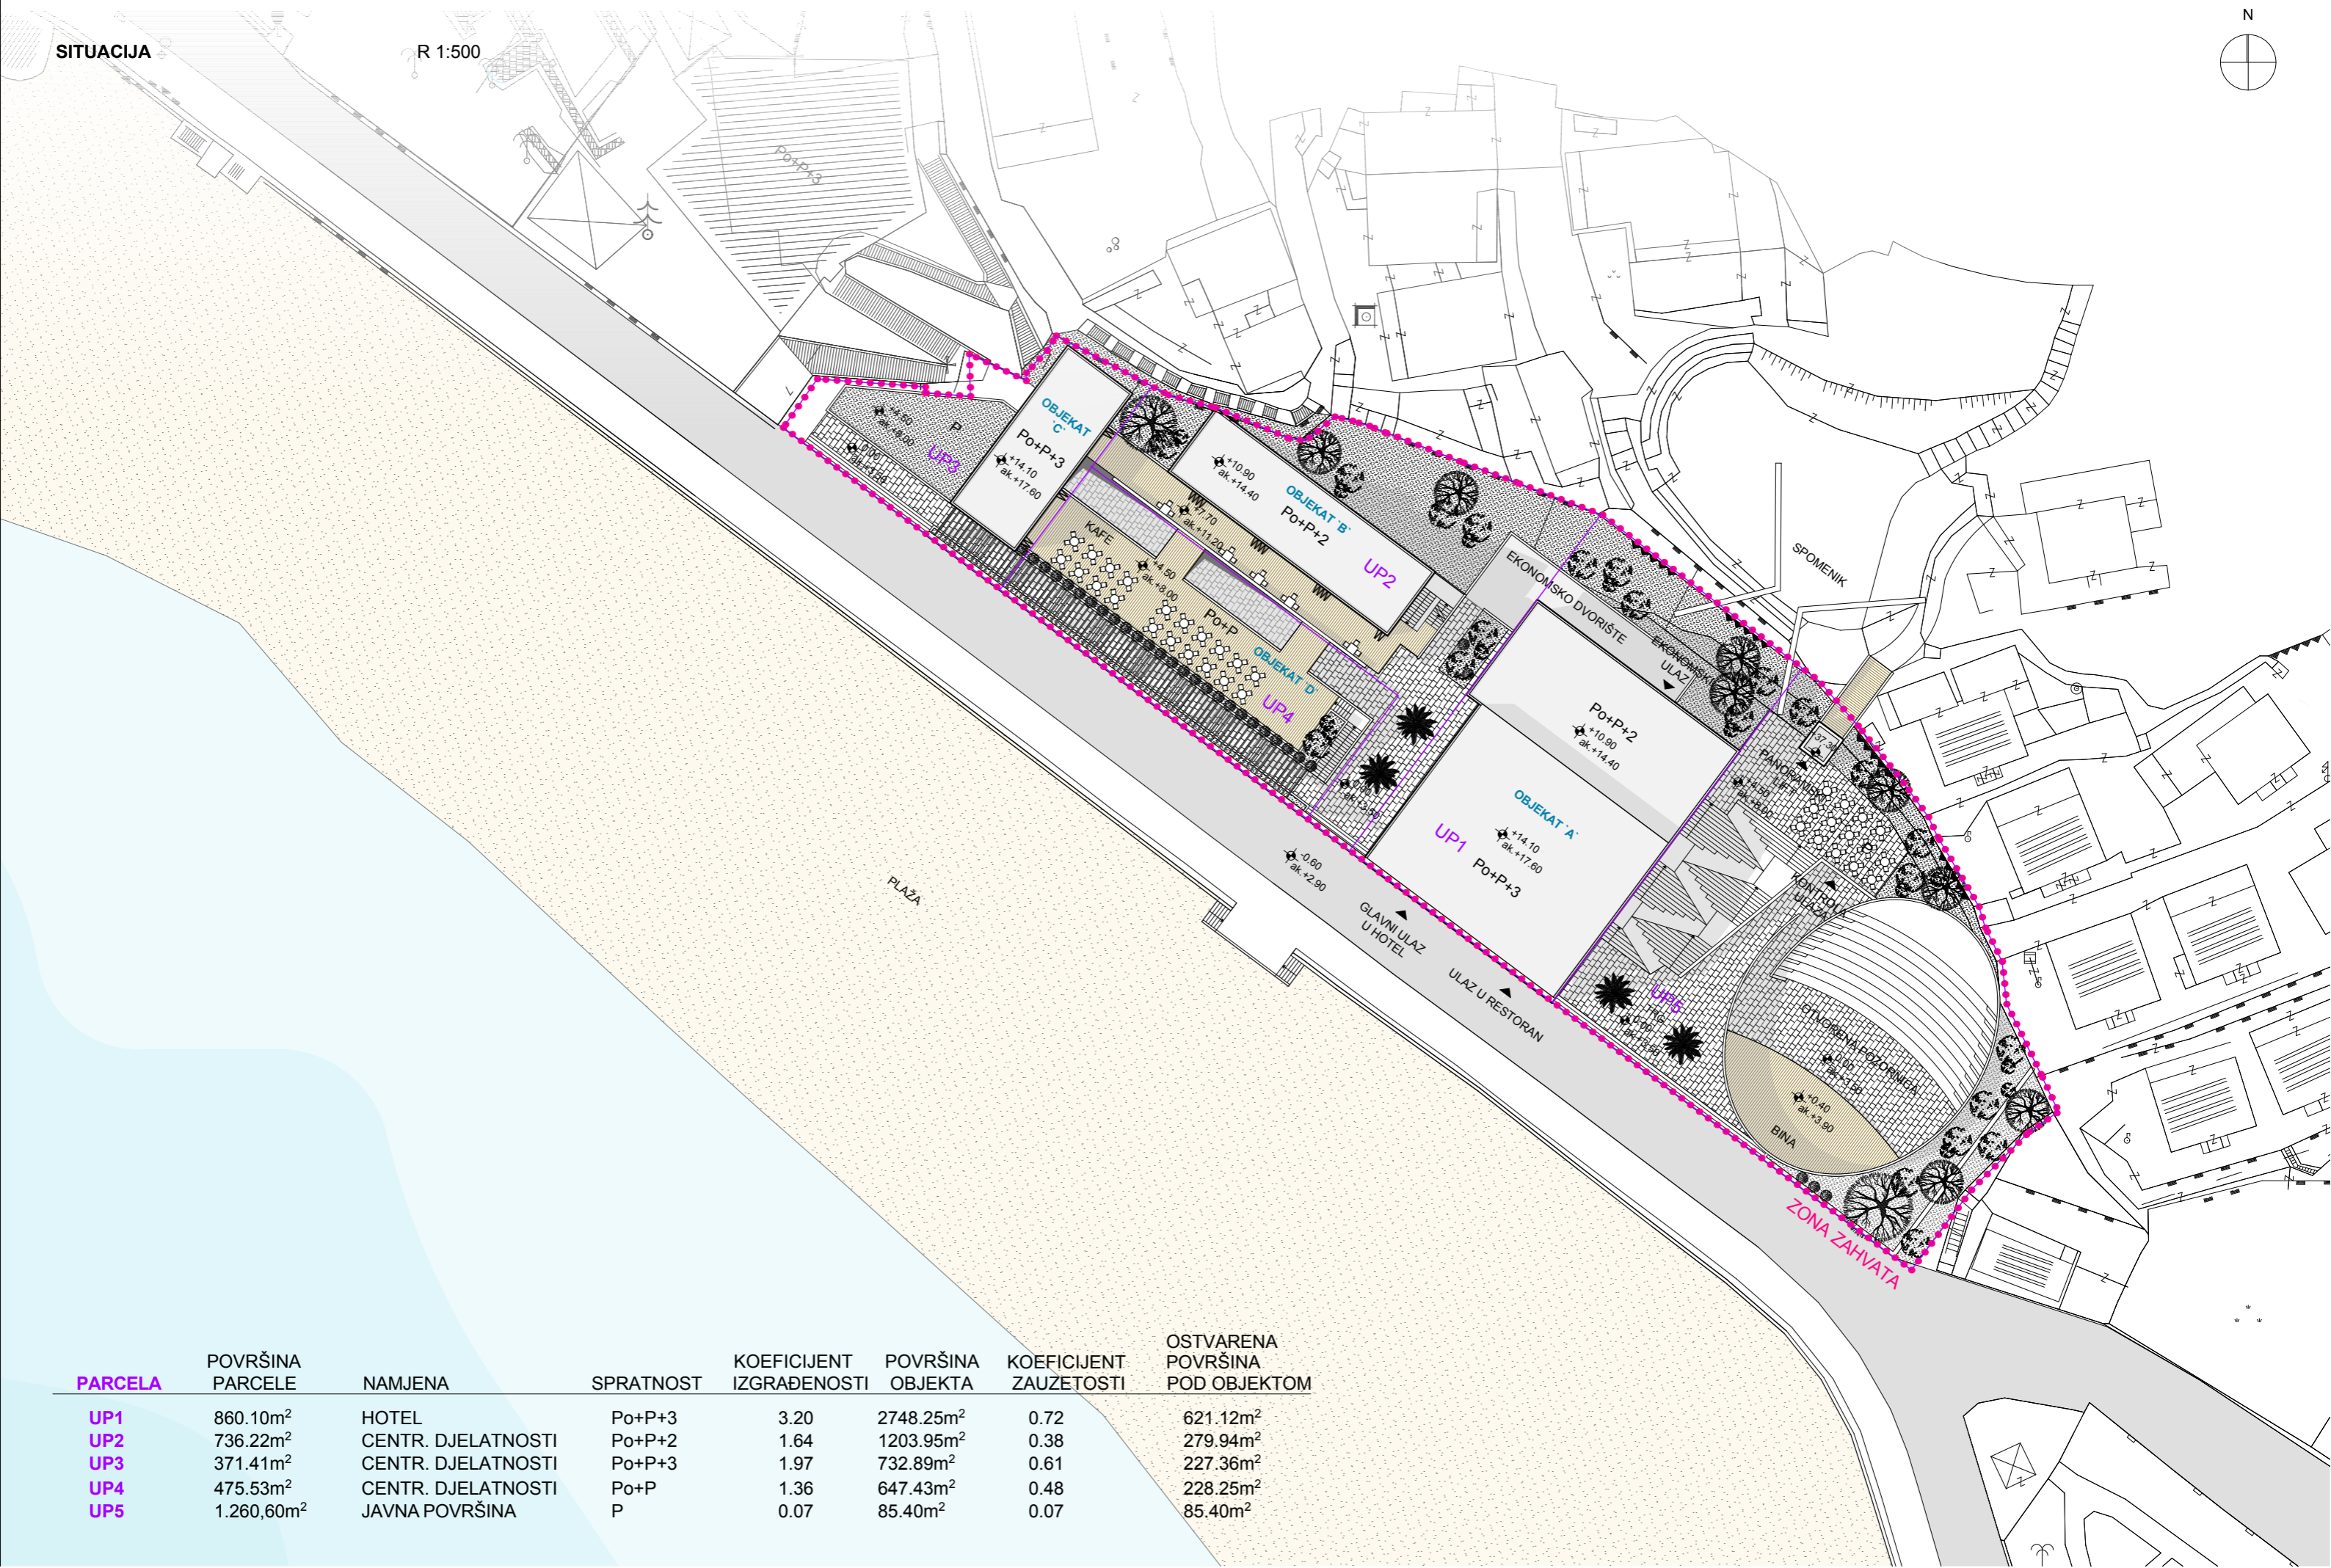

SITUACIJA

R 1:500



PARCELA	POVRŠINA PARCELE	NAMJENA	SPRATNOST	KOEFICIJENT IZGRAĐENOSTI	POVRŠINA OBJEKTA	KOEFICIJENT ZAUZETOSTI	OSTVARENA POVRŠINA POD OBJEKTOM
UP1	860.10m ²	HOTEL	Po+P+3	3.20	2748.25m ²	0.72	621.12m ²
UP2	736.22m ²	CENTR. DJELATNOSTI	Po+P+2	1.64	1203.95m ²	0.38	279.94m ²
UP3	371.41m ²	CENTR. DJELATNOSTI	Po+P+3	1.97	732.89m ²	0.61	227.36m ²
UP4	475.53m ²	CENTR. DJELATNOSTI	Po+P	1.36	647.43m ²	0.48	228.25m ²
UP5	1.260,60m ²	JAVNA POVRŠINA	P	0.07	85.40m ²	0.07	85.40m ²