

Situacija terena 2:50 urb. parcele br. 28

Sa državne studije lokacije Sektor 65 Rt Djerane-Port Milena

Urb. parc br. 28 = 2564.82 m²
 Dio kat. parc br. 1442 = 2015.26 m² - L. Nepokretnosti 153 Ko Donji Štoj svojina Velović Hana
 Dio kat. parc br. 1443 = 301.00 m² - L. Nepokretnosti 153 Ko Donji Štoj svojina Velović Hana
 Dio kat. parc br. 3538/1 = 248.56 m² - L.N. 2018 Ko Donji Štoj-svojina Crne Gore raspolaganje Vlada Crne Gore

Legenda:

Urbanistička parcela

Planirani objekti


28 BROJ URBANISTIČKE PARCELE




STANOVANJE

ZELENE JAVNE PLOŠTINE

-presjek 2-2

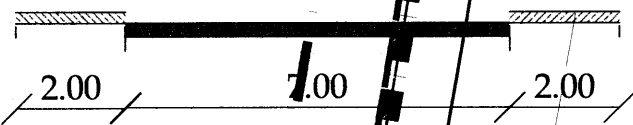

-presjek 5-5

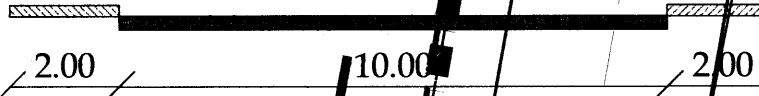

-presjek 6-6



R=1:250

Koordinate tačaka urbanističke parcele

320	6604790.45	4641845.22
321	6604835.06	4641836.52
322	6604839.81	4641862.92
323	6604825.04	4641865.58
324	6604832.70	4641908.11
325	6604805.65	4641913.37
326	6604801.53	4641910.55
327	6604790.43	4641848.14

Koordinate tačaka regulacione linije


320	6604790.45	4641845.22
321	6604835.06	4641836.52
322	6604839.81	4641862.92
323	6604825.04	4641865.58
324	6604832.70	4641908.11
325	6604805.65	4641913.37
326	6604801.53	4641910.55
327	6604790.43	4641848.14

Koordinate tačaka gradjevske linije za planirani objekat 1

51	6604803.79	4641866.04
52	6604801.51	4641853.22
53	6604831.74	4641847.25
54	6604834.24	4641860.11

Koordinate tačaka gradjevske linije za planirani objekat 2

47	6604825.86	4641904.34
48	6604811.11	4641907.28
49	6604808.31	4641891.53
50	6604822.50	4641888.70

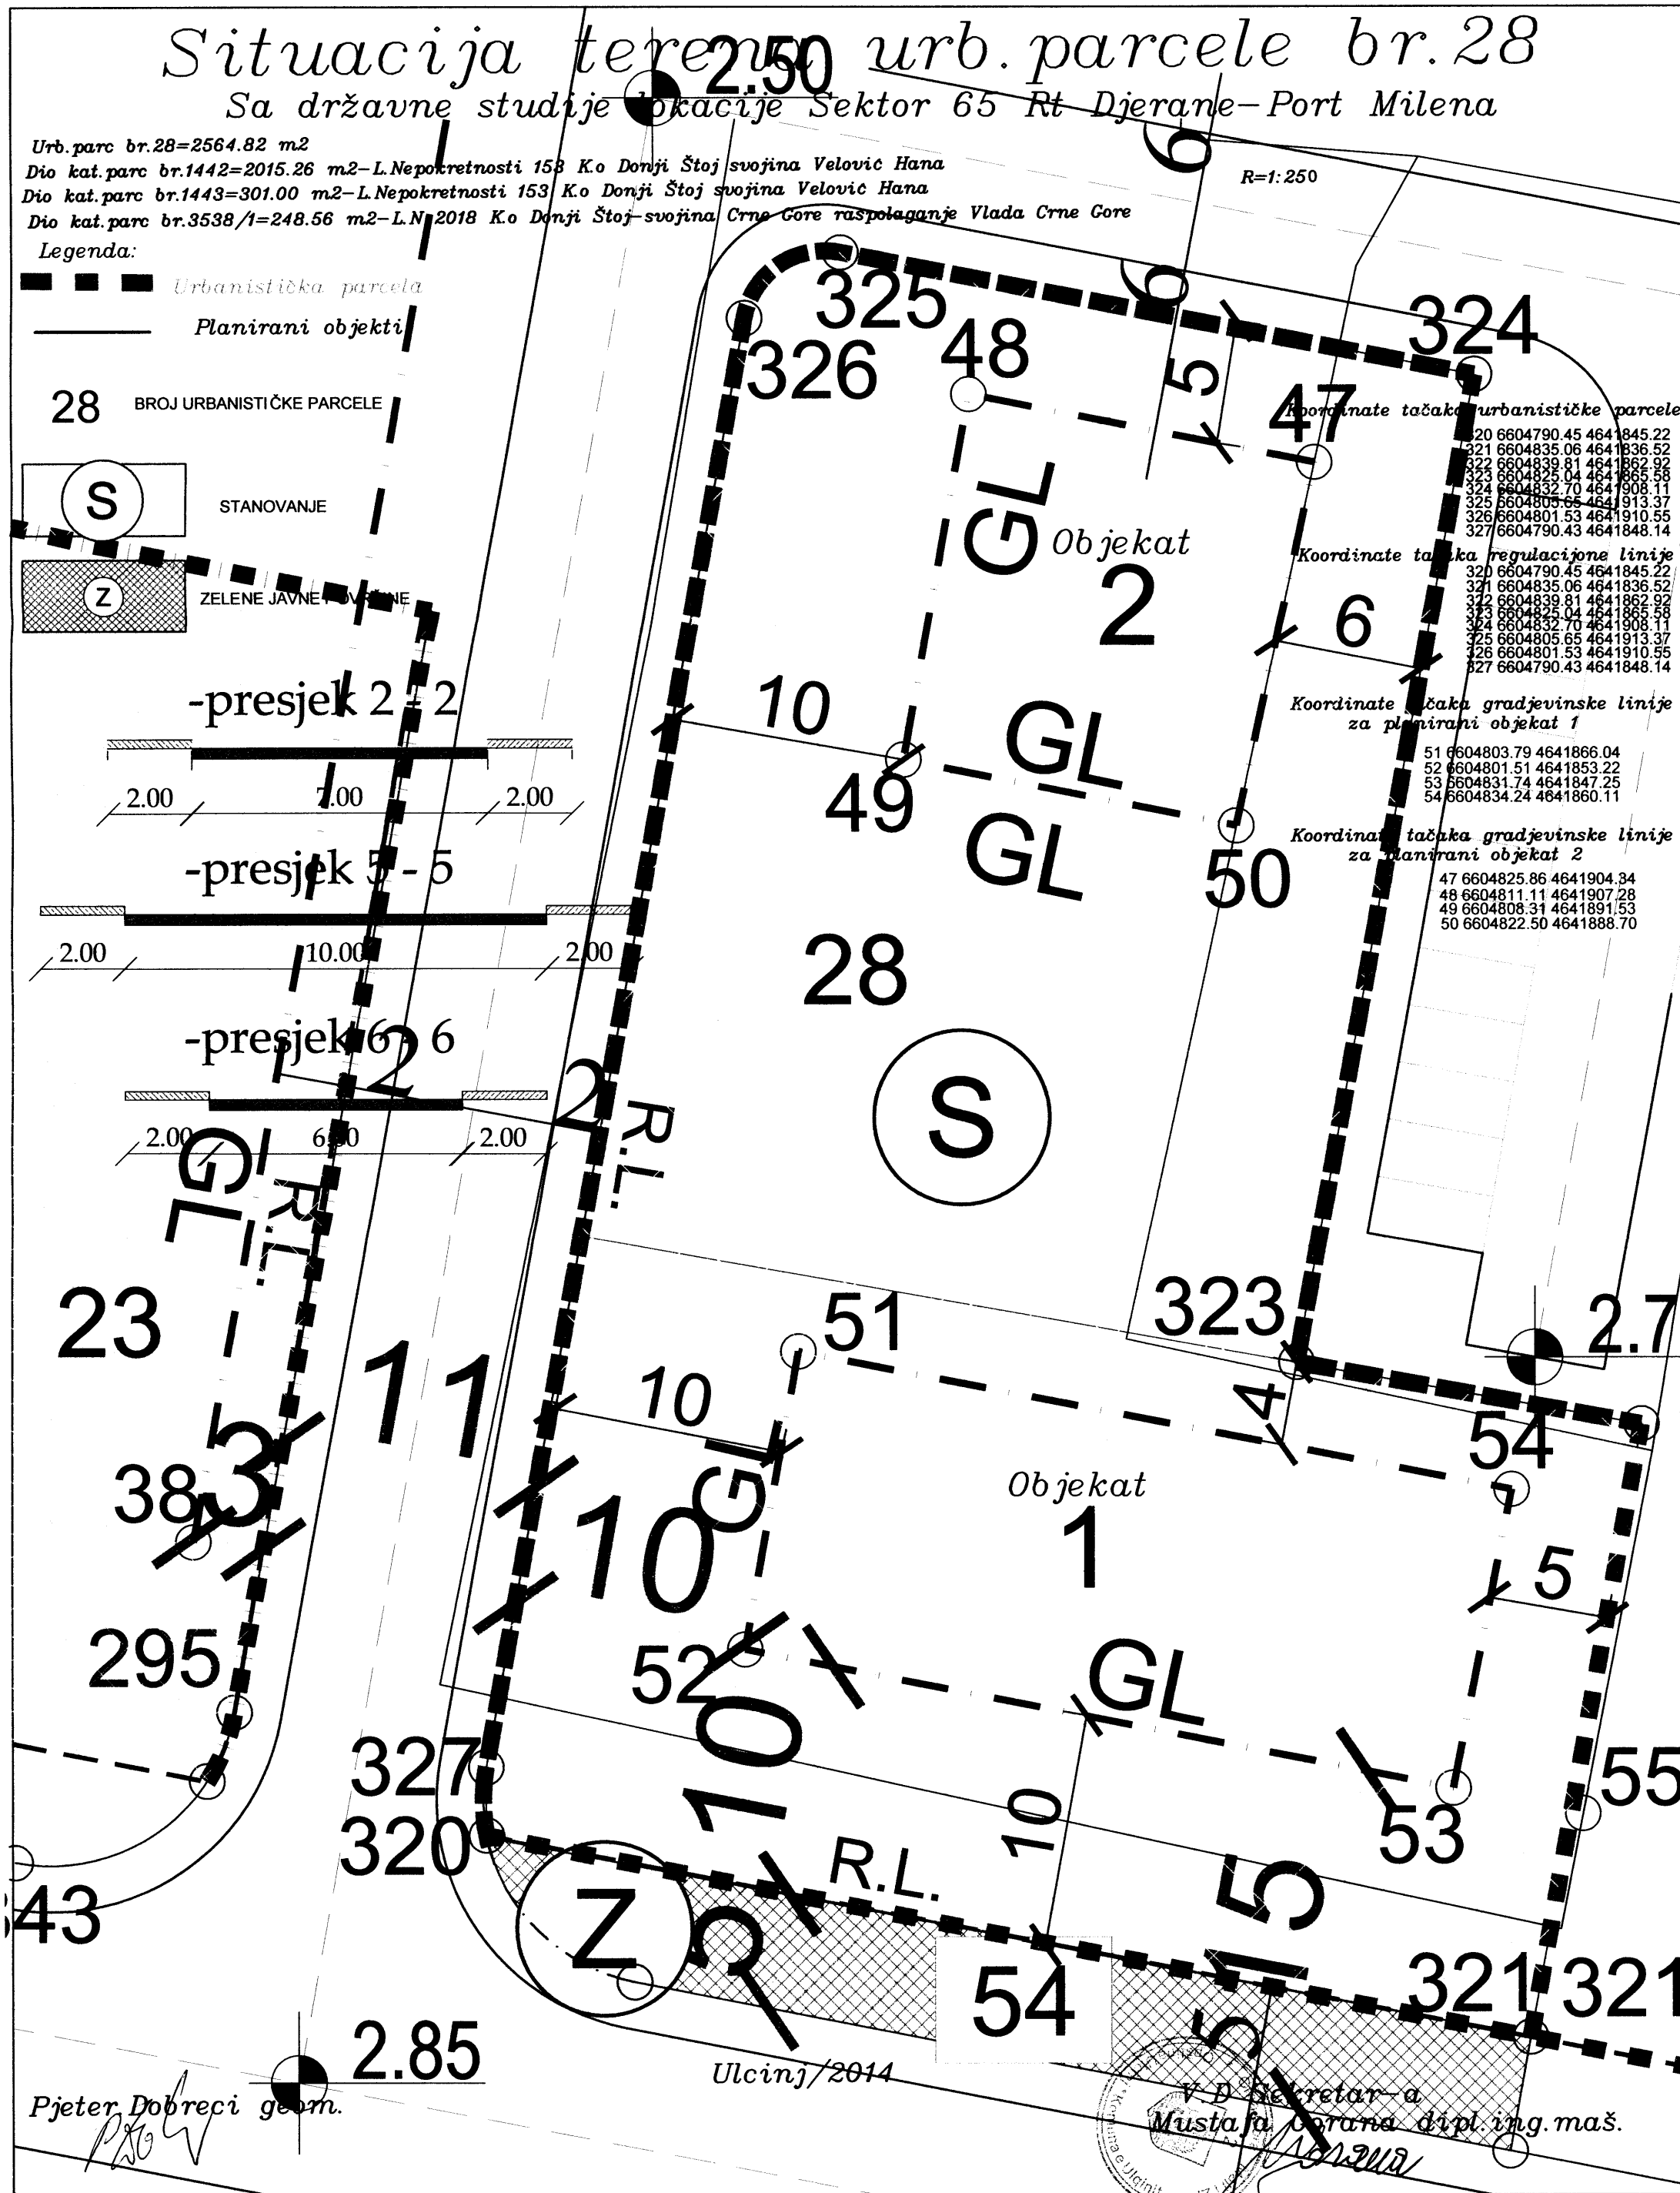

Pjeter Dobreci geom.

Ulcinj/2014

Mustafa Borana dipl. ing. maš.